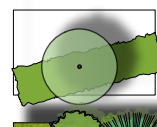

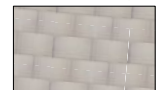








**KEY**

-  Existing Trees/Hedges Retained
-  Proposed Soft Landscape Lawn/Planting/Trees
-  Stone Paving Granite rigid construction
-  Clay Pavers 50mm wide flexible construction
-  Composite Deck Recycled non-slip surface

-  Clear-Bound Aggregate Pedestrian
-  Clear-Bound Aggregate Vehicular
-  Footpath Gravel Compacted, permeable

P11 Surface of ASHP enclosure revised LJS 26.01.24  
 P10 Revised to suit new building, basketball omitted, hedges LJS 23.01.24  
 around ASHP enclosure revised

**UPPINGHAM SCHOOL, MEADHURST**  
 FOR UPPINGHAM SCHOOL

**Landscape Proposals**

**DRAWING NO:** 4403-LEA-00-00-DR-L-1001 **REVISION NO:** P11

Scale: 1:200 @ A2 Date: 26/01/2024 Status: Information

LIVINGSTON EYRE ASSOCIATES  
 UNIT SEVEN 16 HOXTON SQUARE LONDON N1 6NT  
 tel 020 7247 8911 www.livingstoneyre.co.uk  
 landscape architects and urban designers