


Notes

Drawings to be read and printed in colour.

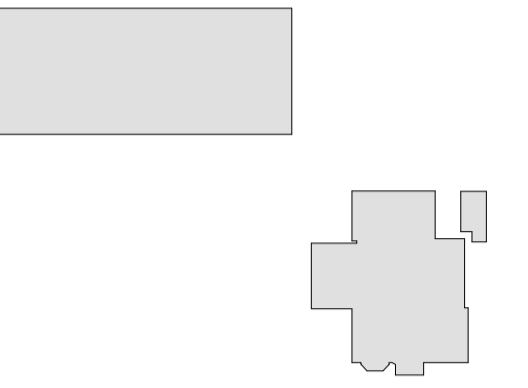

Elevation Key



1 North Elevation
1 : 100

Materials Key:

Brickwork:

- 1.1 Reddish brown blend mix brickwork, stretcher bond (colour selected to blend with existing red brick retained and existing stone of the main house);
- 1.2 Reddish brown blend mix brickwork, vertical stretcher bond (colour selected to blend with existing red brick retained and existing stone of the main house);
- 1.3 Light buff brickwork, stretcher bond (colour selected to match existing dressed stone banding on existing house);
- 1.4 Light buff brickwork, vertical stretcher bond (colour selected to match existing dressed stone banding on existing house);
- 1.5 Existing reddish brown brickwork retained;
- 1.6 Wall to existing reconstructed with reclaimed bricks, bond pattern & coursing to match existing

Precast Concrete:

- 2.1 Light buff precast concrete cloister and porch structure - columns and soffit/edge detail (colour to match existing dressed stone banding on existing house);
- 2.2 Light buff precast concrete coping (colour to match existing dressed stone banding on existing house);
- 2.3 Light buff precast concrete sill/intel detail (colour to match existing dressed stone banding on existing house);
- 2.4 Light buff precast concrete banding (colour to match existing dressed stone banding on existing house);

Fenestration:

- 3.1 Bronze coloured metal framed glazing (frame system with perforated screen to inward opening sections (metallic PPC));
- 3.2 Bronze coloured solar shading (metallic PPC);
- 3.3 Bronze coloured louvre (metallic PPC);

Detail:

- 4.1 Reddish brown PPC aluminium coping, colour to match reddish brown brickwork;
- 4.2 Light buff PPC aluminium coping, colour to match light buff brickwork;
- 4.3 Bronze coloured rainwater pipes and hoppers (metallic PPC to match windows);
- 4.4 Existing rainwater goods retained, colour black (as existing);
- 4.5 Light Buff PPC Aluminium Balustrade, perforated, colour to match light buff brick

Roofing:

- 5.1 Existing plain tile roof retained;
- 5.2 New roofing using recycled plain tiles from demolition to match in with existing roof;

| Rev | Date | Description | Drawn |
|-----|------------|--------------------|-------|
| P3 | 29.01.2024 | Planning issue | AC |
| P2 | 09/01/2024 | Elevations Updated | AC |
| P1 | 08.12.23 | First Issue | KD |

r h partnership architects
94 Chesterton Road Cambridge CB4 1ER
T 01223 316309
www.rhpartnership.co.uk
cambridge@rhpartnership.co.uk

Project
Uppingham School
Meadhurst New Build

Drawing
North Elevation

| Project | originator | volume level | type | role | number | revision |
|-----------------------|------------|--------------|------|------|--------|----------|
| P1299-RHP-ZZ-XX-EL-A- | | | | | 2103 | P3 |

| Scale(s) | RHP Project | First issued | Drawn | Check |
|-----------------|-------------|--------------|-------|-------|
| As indicated@A1 | P1299 | 08/12/2023 | KD | AD |

| Status | Suitability |
|----------|-------------|
| Planning | |

