
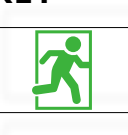
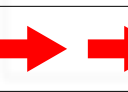
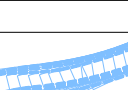
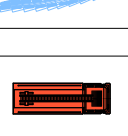


INSET 1:1,000 SHOWING FULL EXTENT OF TRACKING

Muster point showing capacity for 104

- KEY**
-  **Fire Escape Door**
To external
 -  **External Escape Route**
To muster point
 -  **Tracking**
For fire appliance
 -  **Fire Appliance Stance**
Note nearest hydrant opposite Farleigh drive

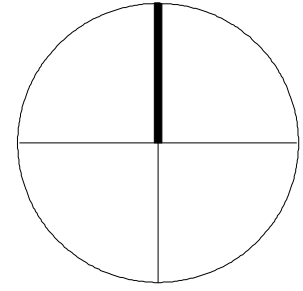

UPPINGHAM SCHOOL, MEADHURST
FOR UPPINGHAM SCHOOL

External Fire Strategy

DRAWING NO: 4403-LEA-00-00-DR-L-1004 **REVISION NO:** P02

Scale: 1:200 @ A2 Date: 24/01/2024 Status: Information

LIVINGSTON EYRE ASSOCIATES
UNIT SEVEN 16 HOXTON SQUARE LONDON N1 6NT
tel 020 7247 8911 www.livingstoneyre.co.uk
landscape architects and urban designers