


Notes

Drawings to be read and printed in colour.

Department Legend

- Day Pupils
- Pastoral
- Store
- student bedroom
- Toilets and Washrooms

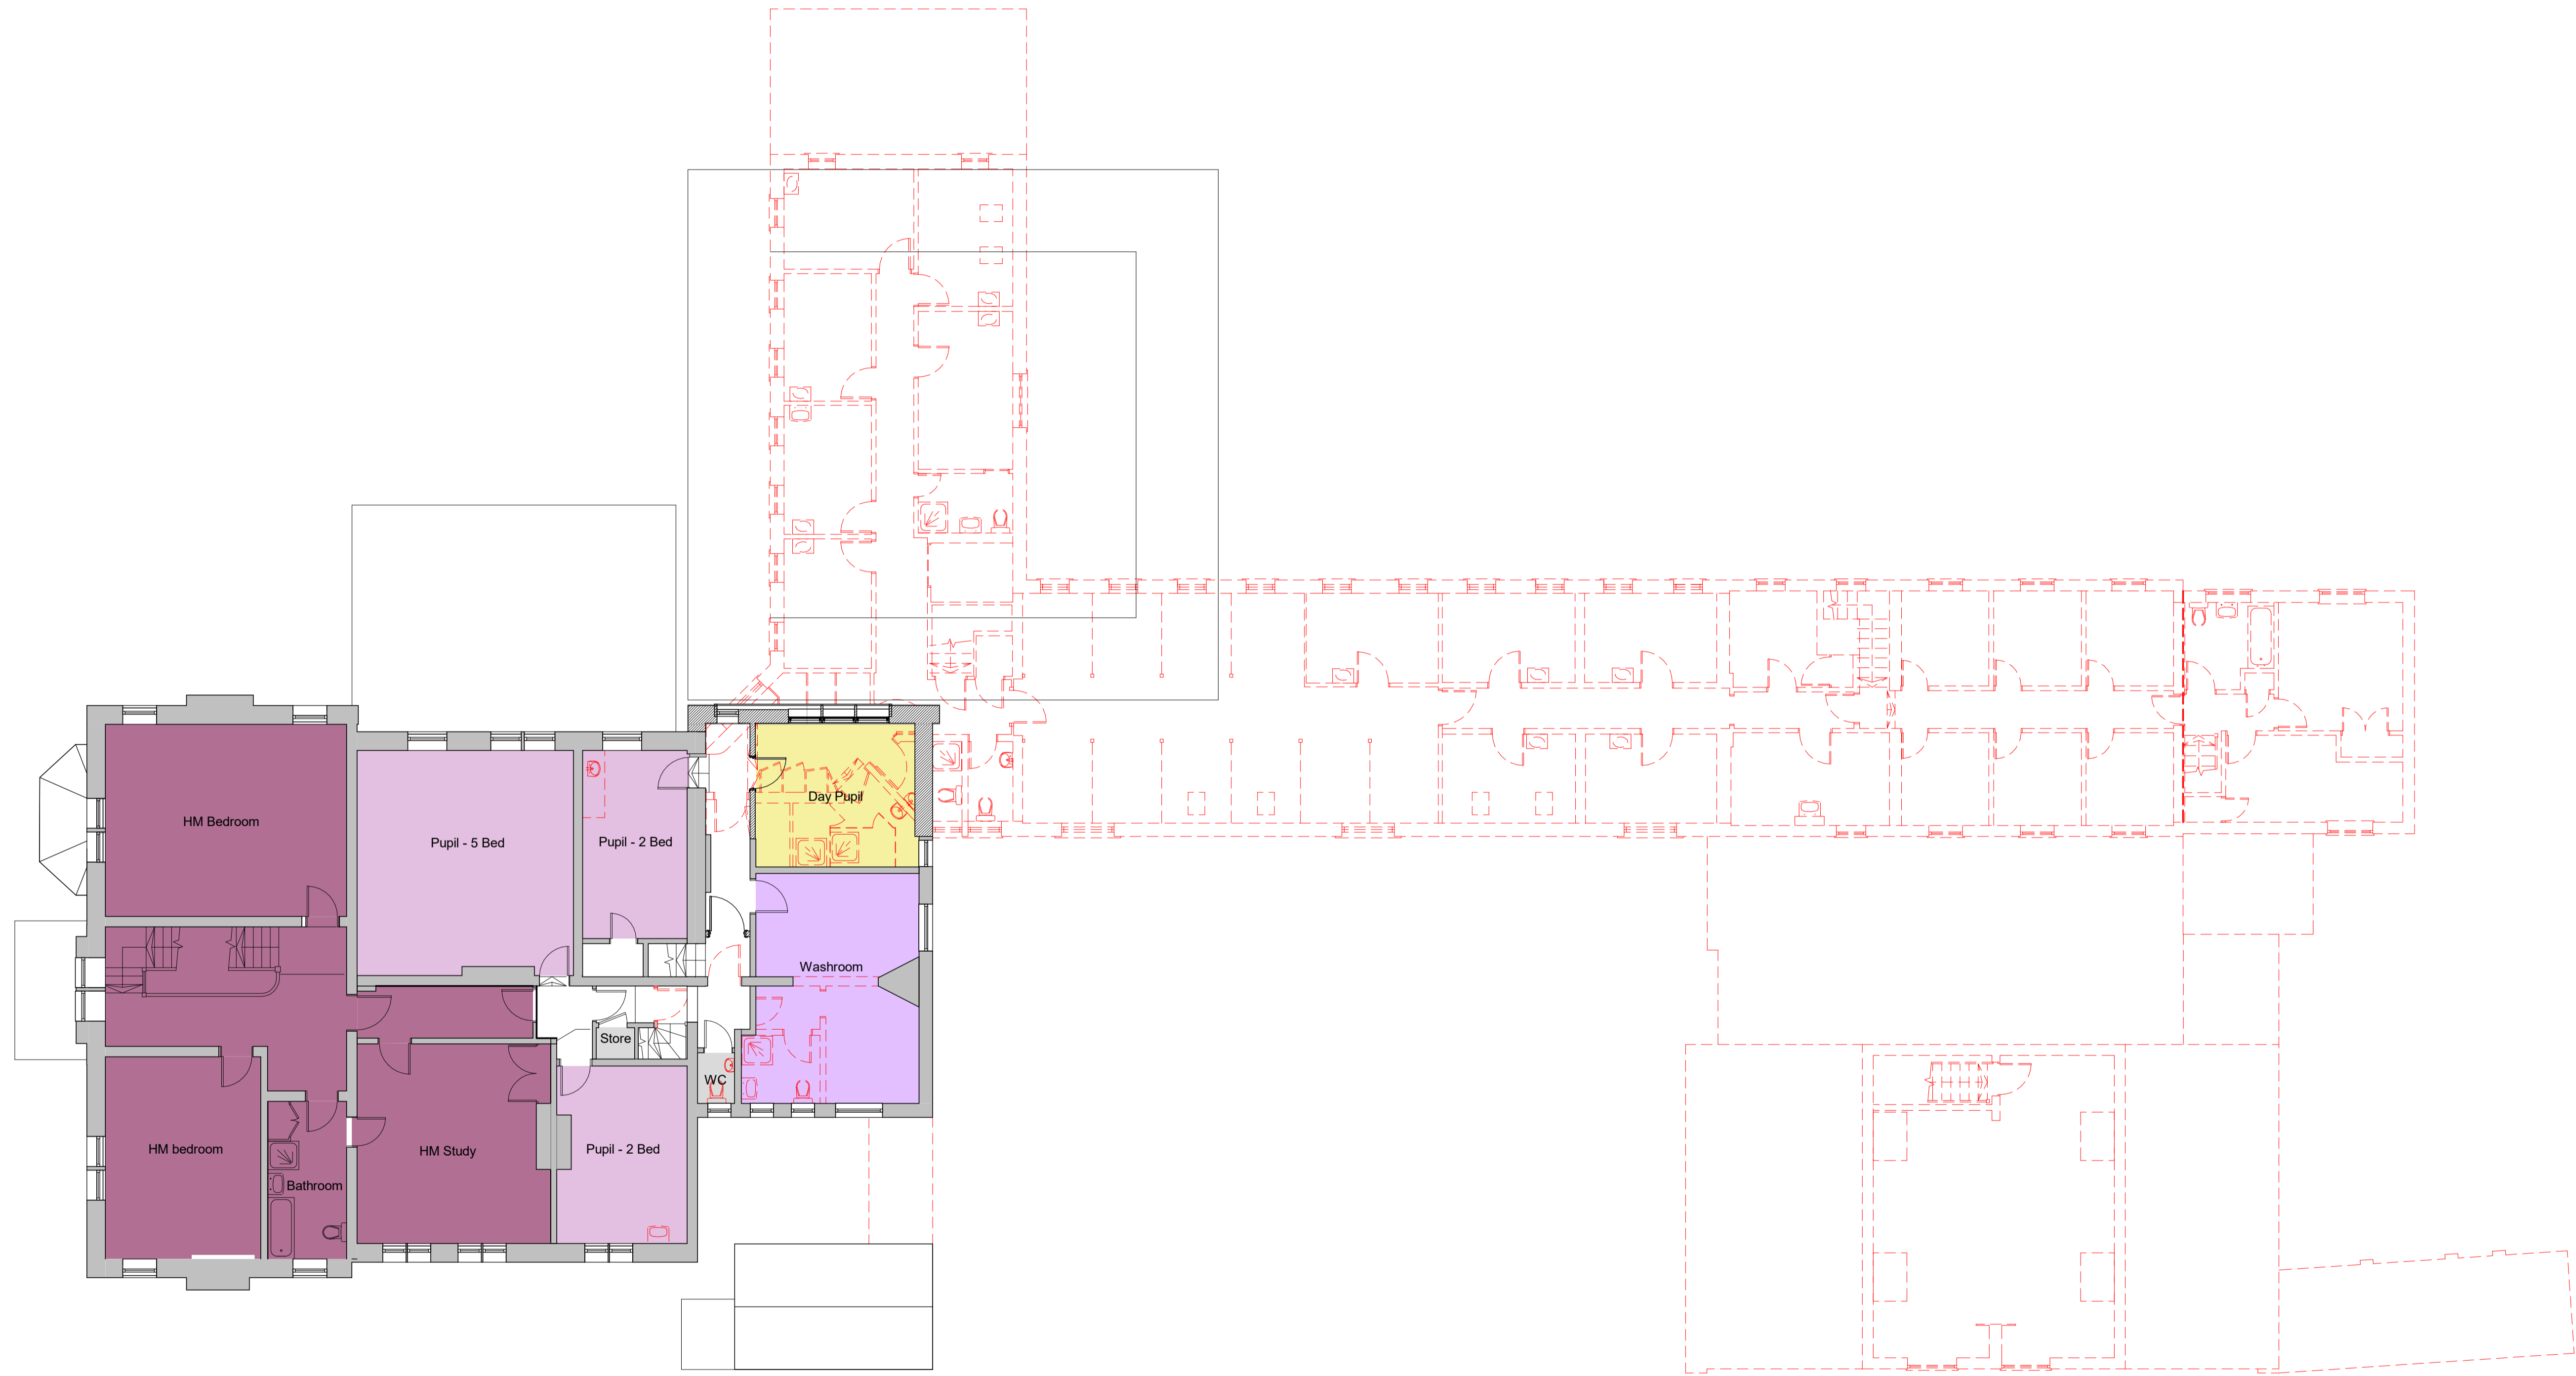

1 Proposed First Floor Plan
2021 1 : 100

Rev	Date	Description	Drwn
P3	29.01.24	Planning Issue	AC
P2	19.01.24	Draft Planning Issue	KD
P1	04.12.23	First Issue	AD

rhp r h partnership architects
94 Chesterton Road Cambridge CB4 1ER
T 01223 316309
www.rhpartnership.co.uk
cambridge@rhpartnership.co.uk

Project
Uppingham Meadhurst

Drawing
First Floor Plan

Project	originator	volume	level	type	role	number	revision
P1299-RHP-MX-01-DR-A-						2021	P3

Scales()	RHP Project	First Issued	Drwn	Chkd
As indicated@A1	P1299	04/12/23	KD	AD

Status
Planning

