


Tree Schedule

Code	Species	Form	Size	Roots
Ag	Amelanchier x grandiflora 'Robin Hill'	SS	10-12cm girth	C or RB
Cb	Carpinus betulus 'Purpurea'	EHS	14-16cm girth	RB
Ce	Cornus 'Eddie's White Wonder'	LS	6-8cm girth	C or RB
Ms	Magnolia 'Susan'	Multistem	180-200cm high	C or RB
Pap	Prunus avium 'Plena'	EHS	14-16cm girth	RB
Ps	Pinus sylvestris	Standard	400-450cm high	C or RB
Pw	Pinus sylvestris 'Watereri'	Multistem	150-180cm high	C or RB
Qi	Quercus ilex	Pleached	6-8cm girth	RB
Sa	Sorbus aucuparia 'Sheerwater Seedling'	EHS	14-16cm girth	RB
Te	Tilia x europea 'Pallida'	SM	25-30cm girth	RB
Ur	Ulmus 'Rebella'	EHS	14-16cm girth	RB

KEY

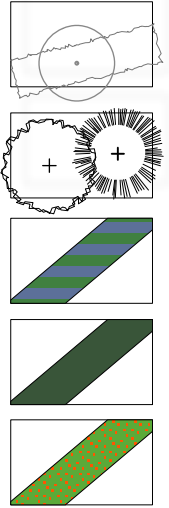

Existing Trees/Hedges
Retained

Proposed Trees
As Schedule

Hedge to Road Frontage
Ilex to match existing,
450mm topsoil

Garden Hedge
Taxus, various heights,
450mm topsoil

Mixed Hedge
Native species,
450mm topsoil

Tall Ornamental Planting
450mm topsoil, mulch

Low Ornamental Planting
450mm topsoil, mulch

Woodland Planting
450mm topsoil, mulch

Lawn
Turf on 200mm topsoil

Reinforced Lawn
Washed Turf on
fibre-reinforced rootzone

UPPINGHAM SCHOOL, MEADHURST
FOR UPPINGHAM SCHOOL

Outline Planting Plan

DRAWING NO: 4403-LEA-00-00-DR-L-1006 **REVISION NO:** P03

Scale:
1:200 @ A2

Date:
24/01/2024

Status:
Information

LIVINGSTON EYRE ASSOCIATES
UNIT SEVEN 16 HOXTON SQUARE LONDON N1 6NT
tel 020 7247 8911 www.livingstoneyre.co.uk
landscape architects and urban designers

P03 Revised to suit new layout

LJS 24.01.24

P02 Revised to suit new layout, trees, climbers, pots added

LJS 06.12.23