
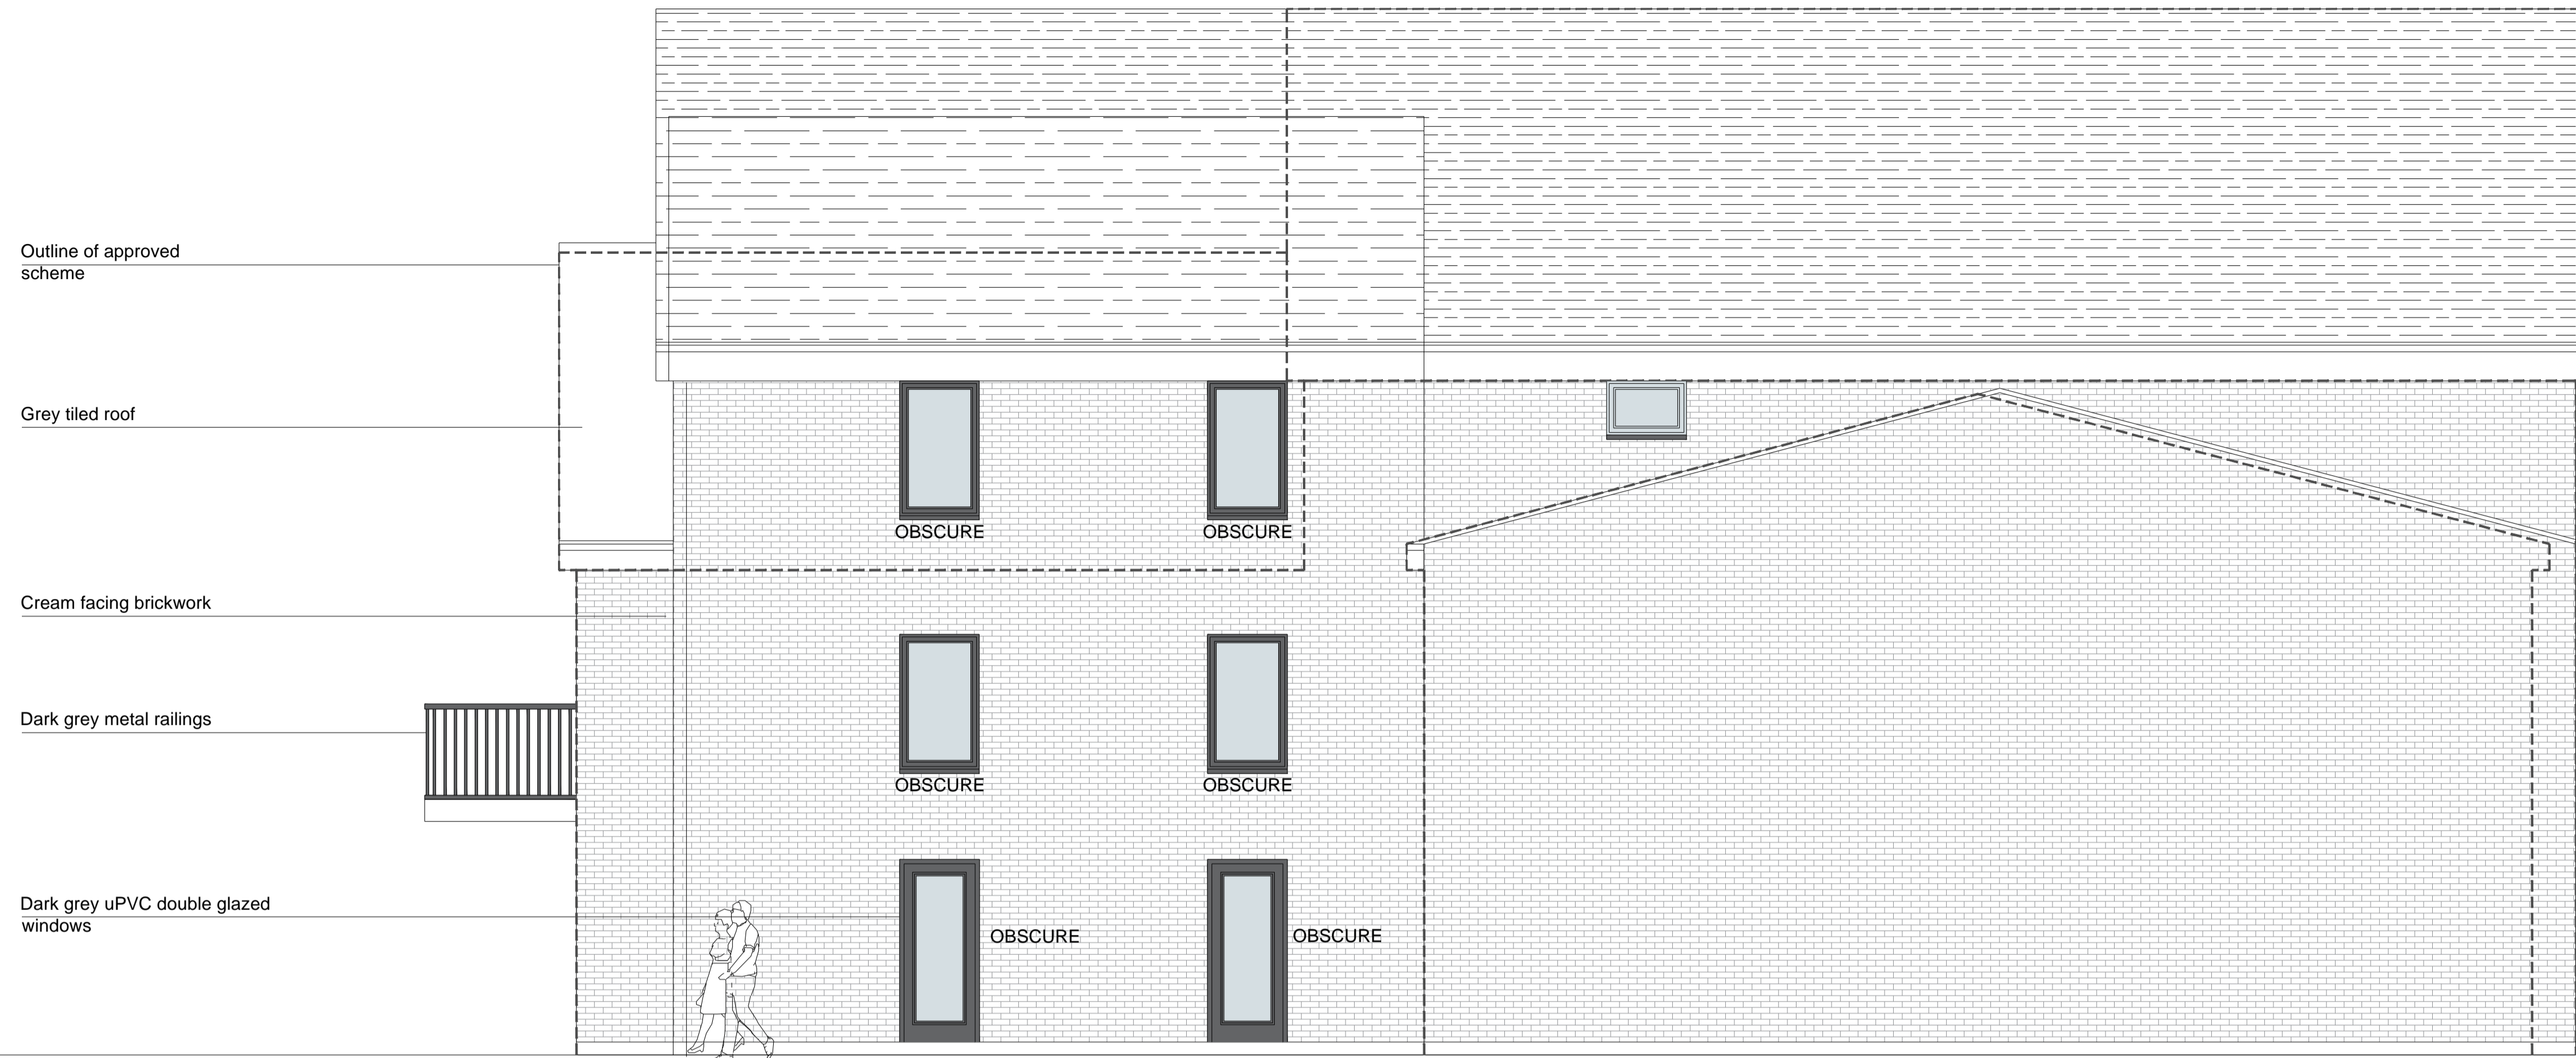


### General Notes

ABAY ARCHITECTURE RIBA

All dimensions and levels to be checked on site and any discrepancies to be reported to the architect before construction.

Written dimensions to be taken in preference to scaled dimensions.

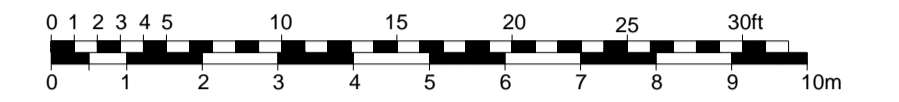

Outline of approved scheme

Grey tiled roof

Cream facing brickwork

Dark grey metal railings

Dark grey uPVC double glazed windows

**ELEVATION B**  
PROPOSED SIDE ELEVATION (NORTH)



Solar panels on roof

Grey tiled roof

Outline of approved scheme

Cream facing brickwork

Dark grey uPVC double glazed windows

**ELEVATION D**  
PROPOSED SIDE ELEVATION (SOUTH)

RIDGE: 81.494

GL: 75.144

FF LEVEL: 72.407

GF LEVEL: 69.47

Rev	Date	Amendment

#### CLIENT

41 ALDENHAM ROAD  
BUSHEY  
WD23 6NB

#### PROJECT

PROPOSED  
ELEVATIONS B & D

#### DATE

11.01.24

#### SCALE

1:50 @ A1

#### DRAWN

NA

#### REV

#### DRAWING NUMBER

1372-P-109

Neha Abayawardana RIBA  
abay.architecture@yahoo.com

ABAY ARCHITECTURE