
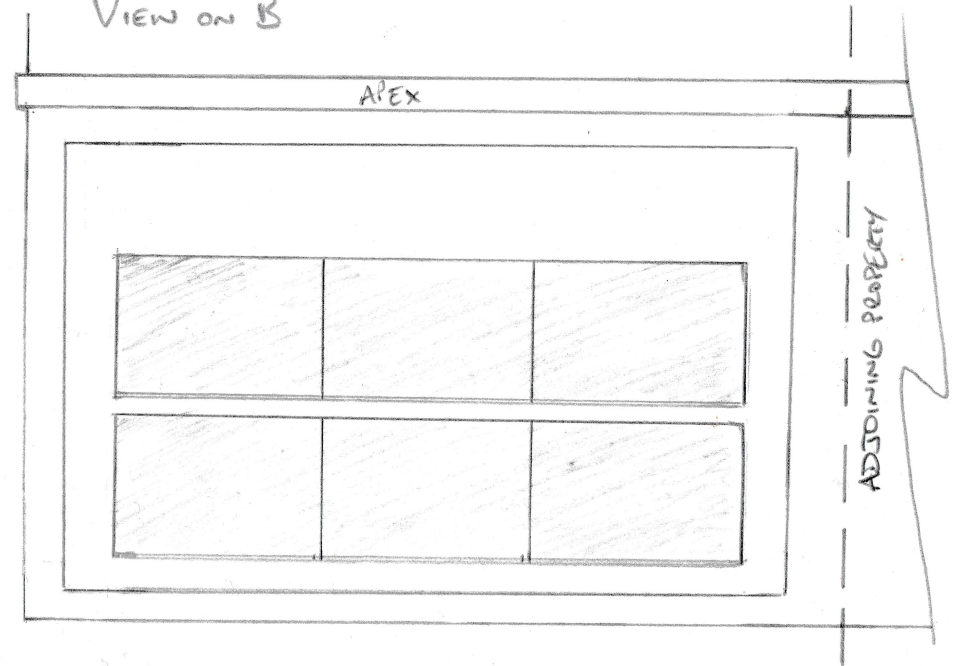


VIEW ON A

VIEW ON B

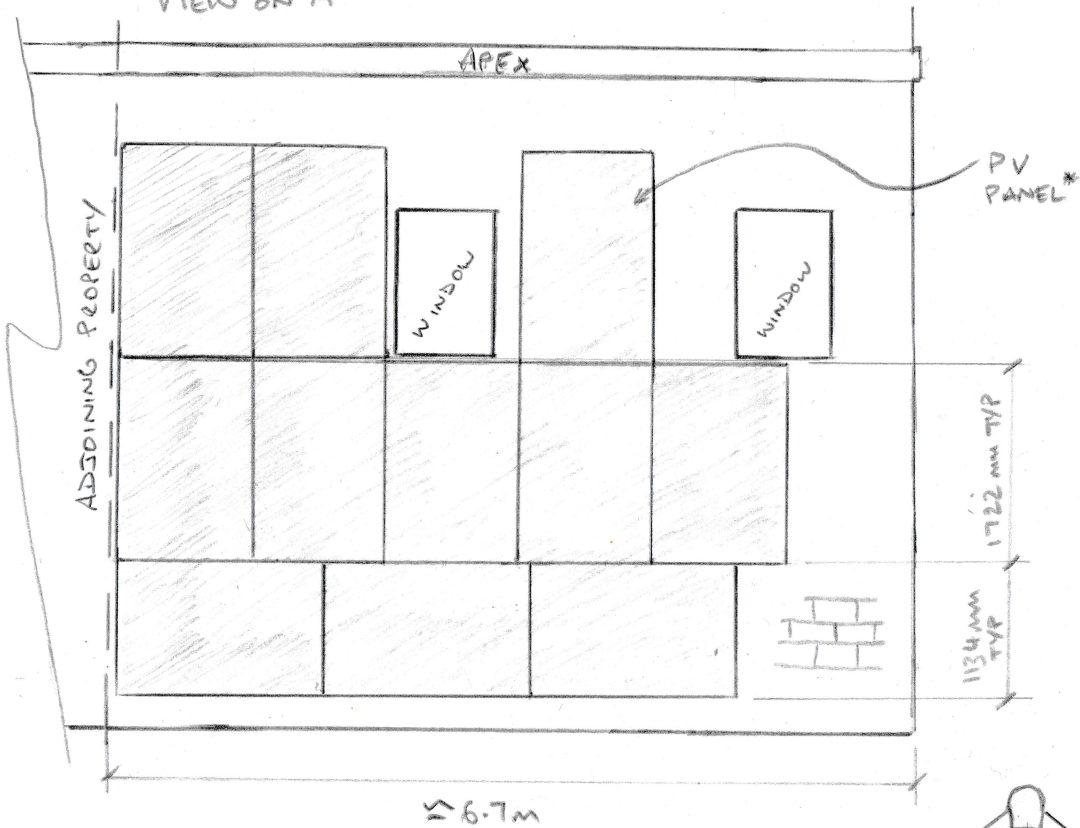


≈ 6.7m

1722 mm TYP
1134 mm TYP

*SEE DATA SHEET FOR FURTHER DETAILS OF PV PANELS

END VIEW

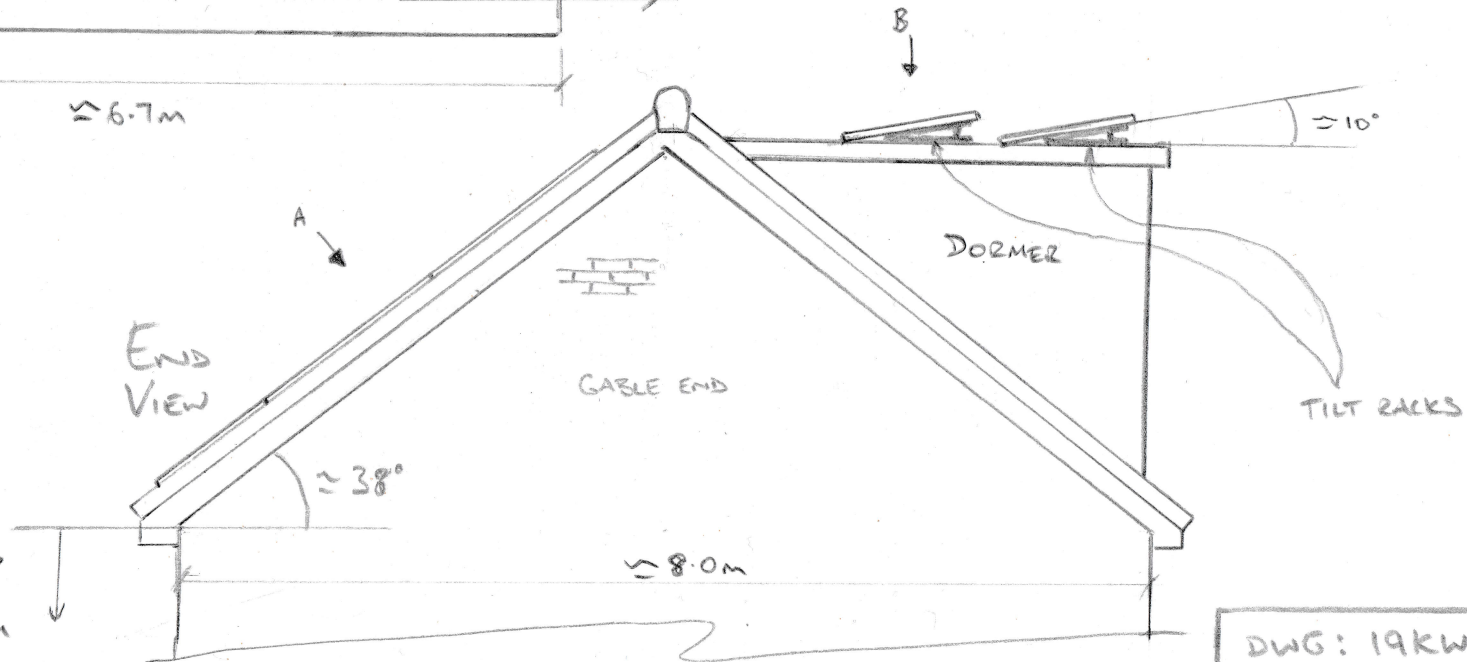

TO GROUND LEVEL APPROX. 5.0M

≈ 8.0m

DWG: 19KWW-01

19 KINGSWAY WEST
PV SOLAR PANEL ARRANGEMENT