
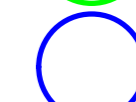






Do not scale this drawing (printed or electronic version).  
 Contractors must check all dimensions from site.  
 This drawing is for use on this site only and should be used in conjunction with all relevant consultants drawings.

**LEGEND**

-  Category A
-  Category B
-  Category C
-  Category U

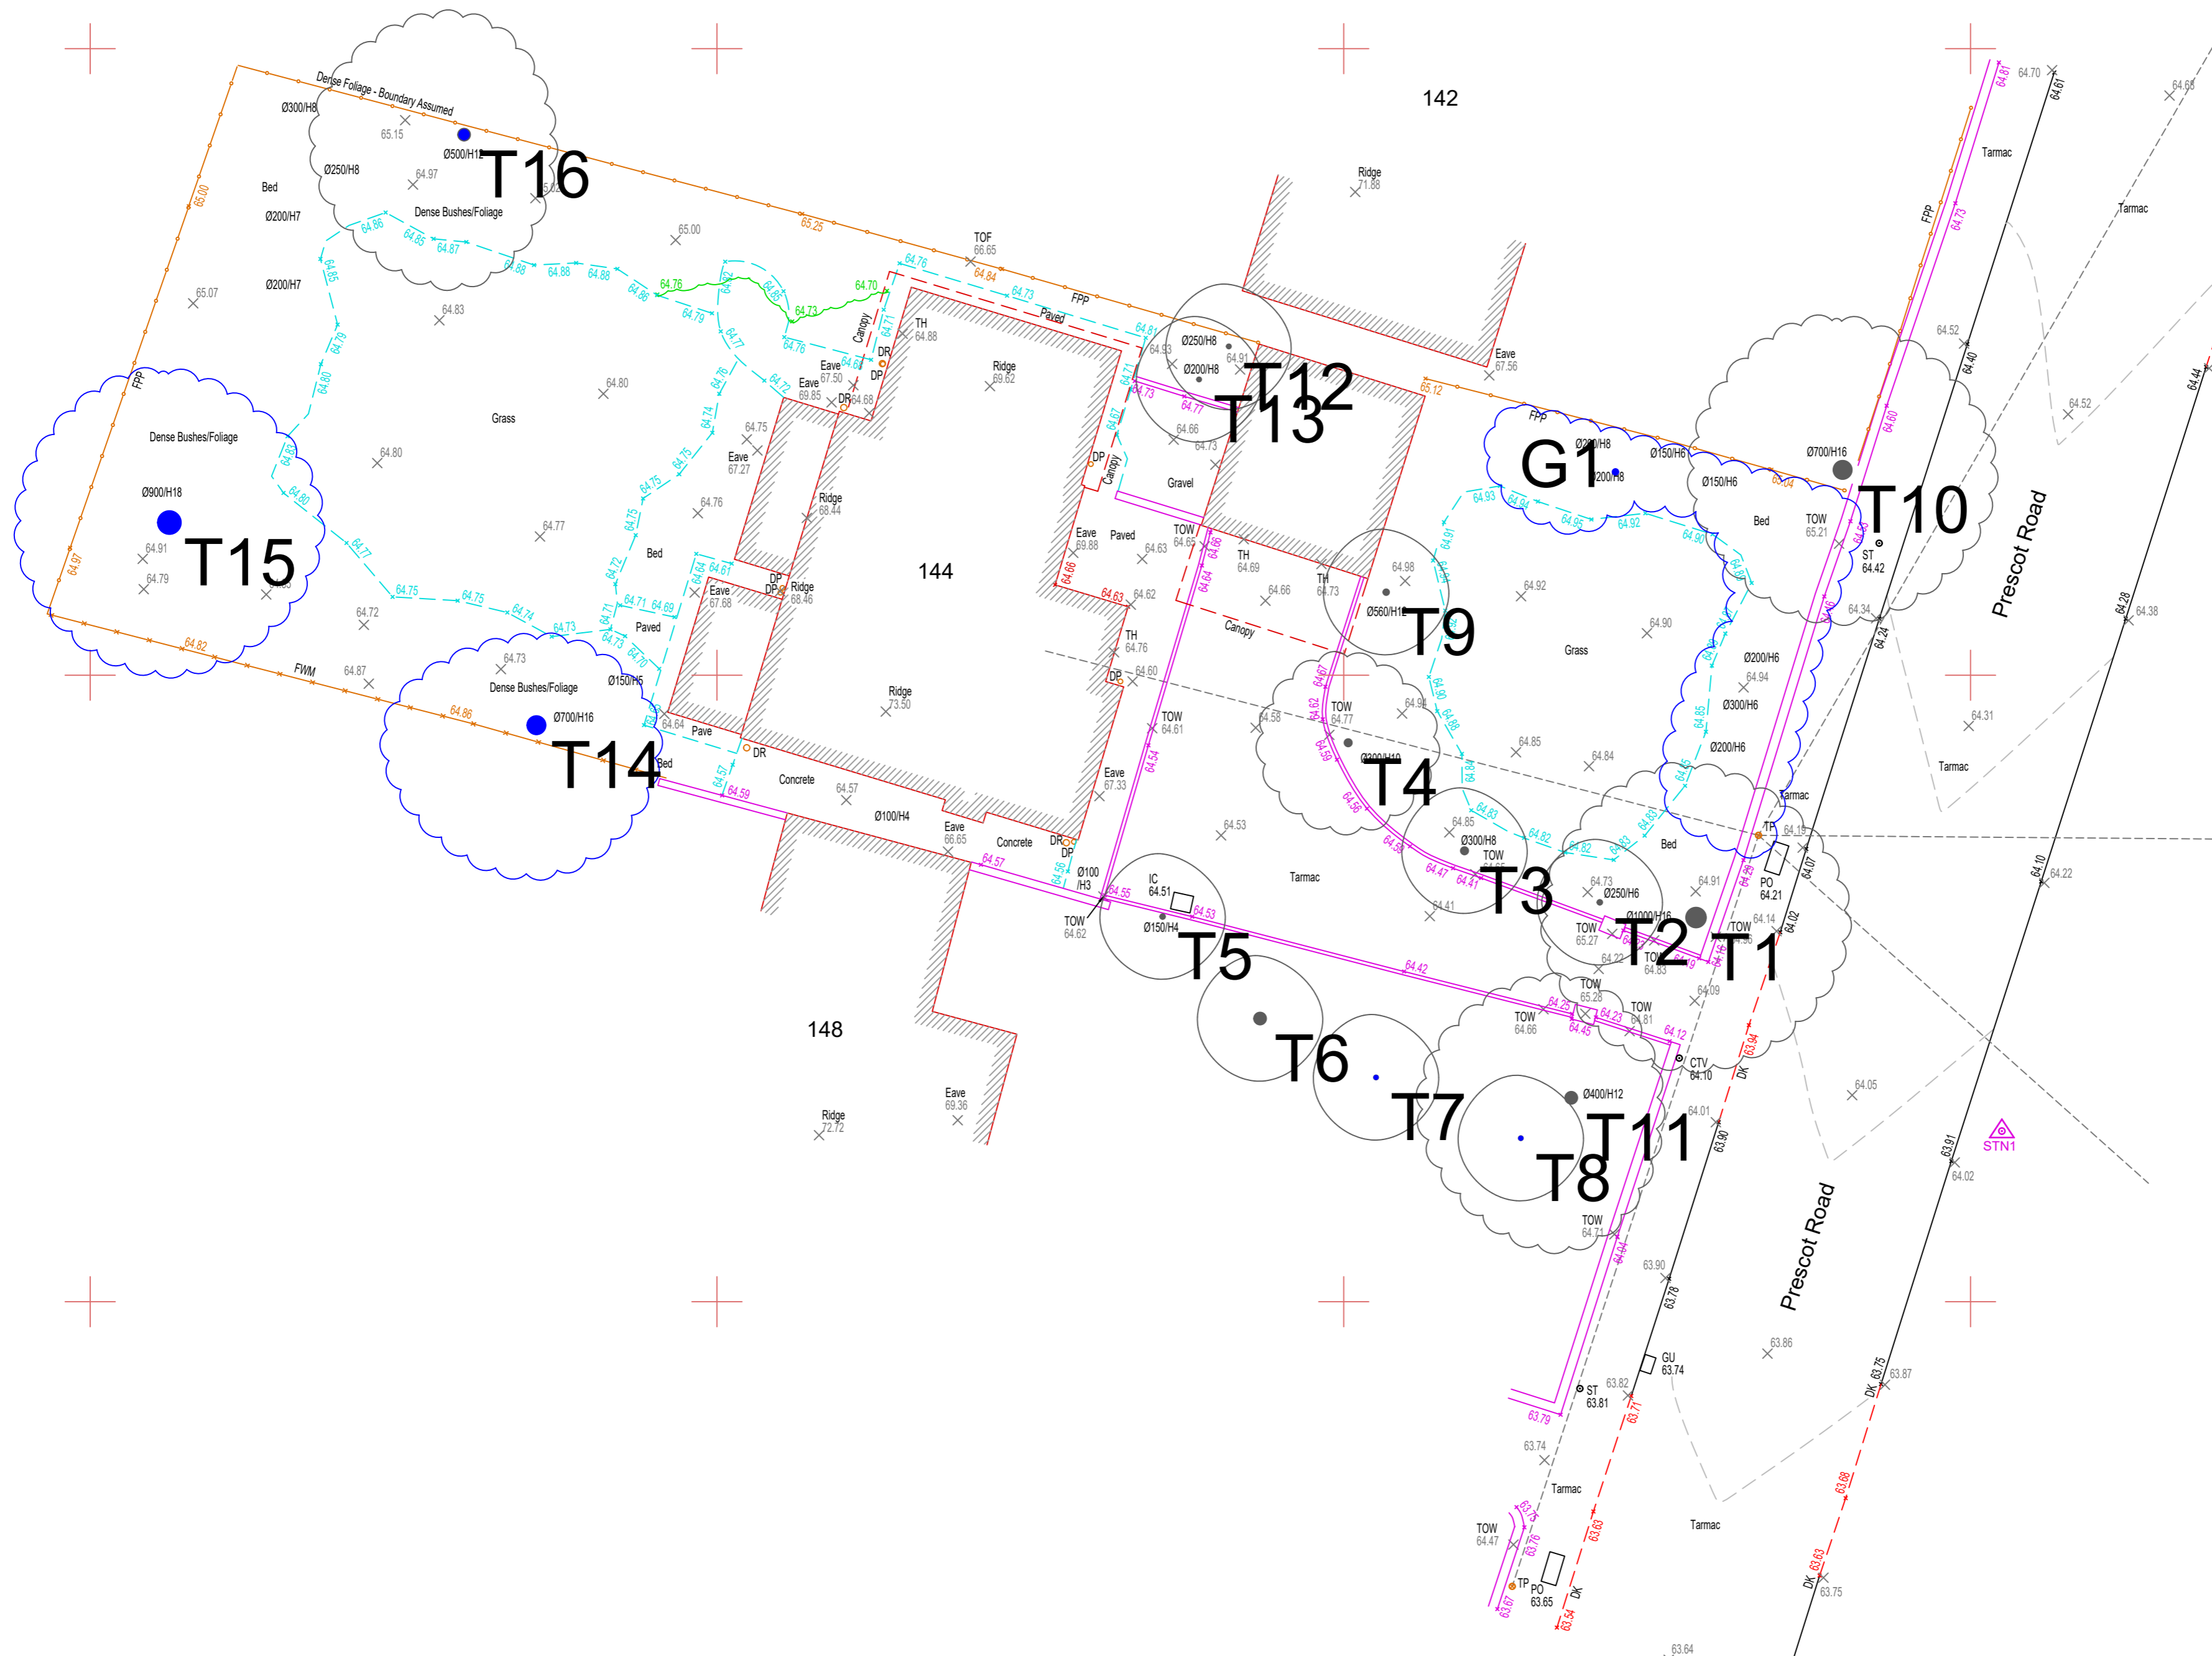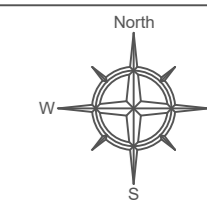

Scale:	1:150 @ A2	Date:	02/01/2024
Job:	144 Prescott Road		
Address:	144 Prescott Road, Aughton L39 5AG		
Client:	Ben Donnall		
Drawing Number:	RTC_BS5837_114PR_TCP		
Drawn by:	Robert Rainford		
<b>TREE CONSTRAINTS PLAN</b>			