

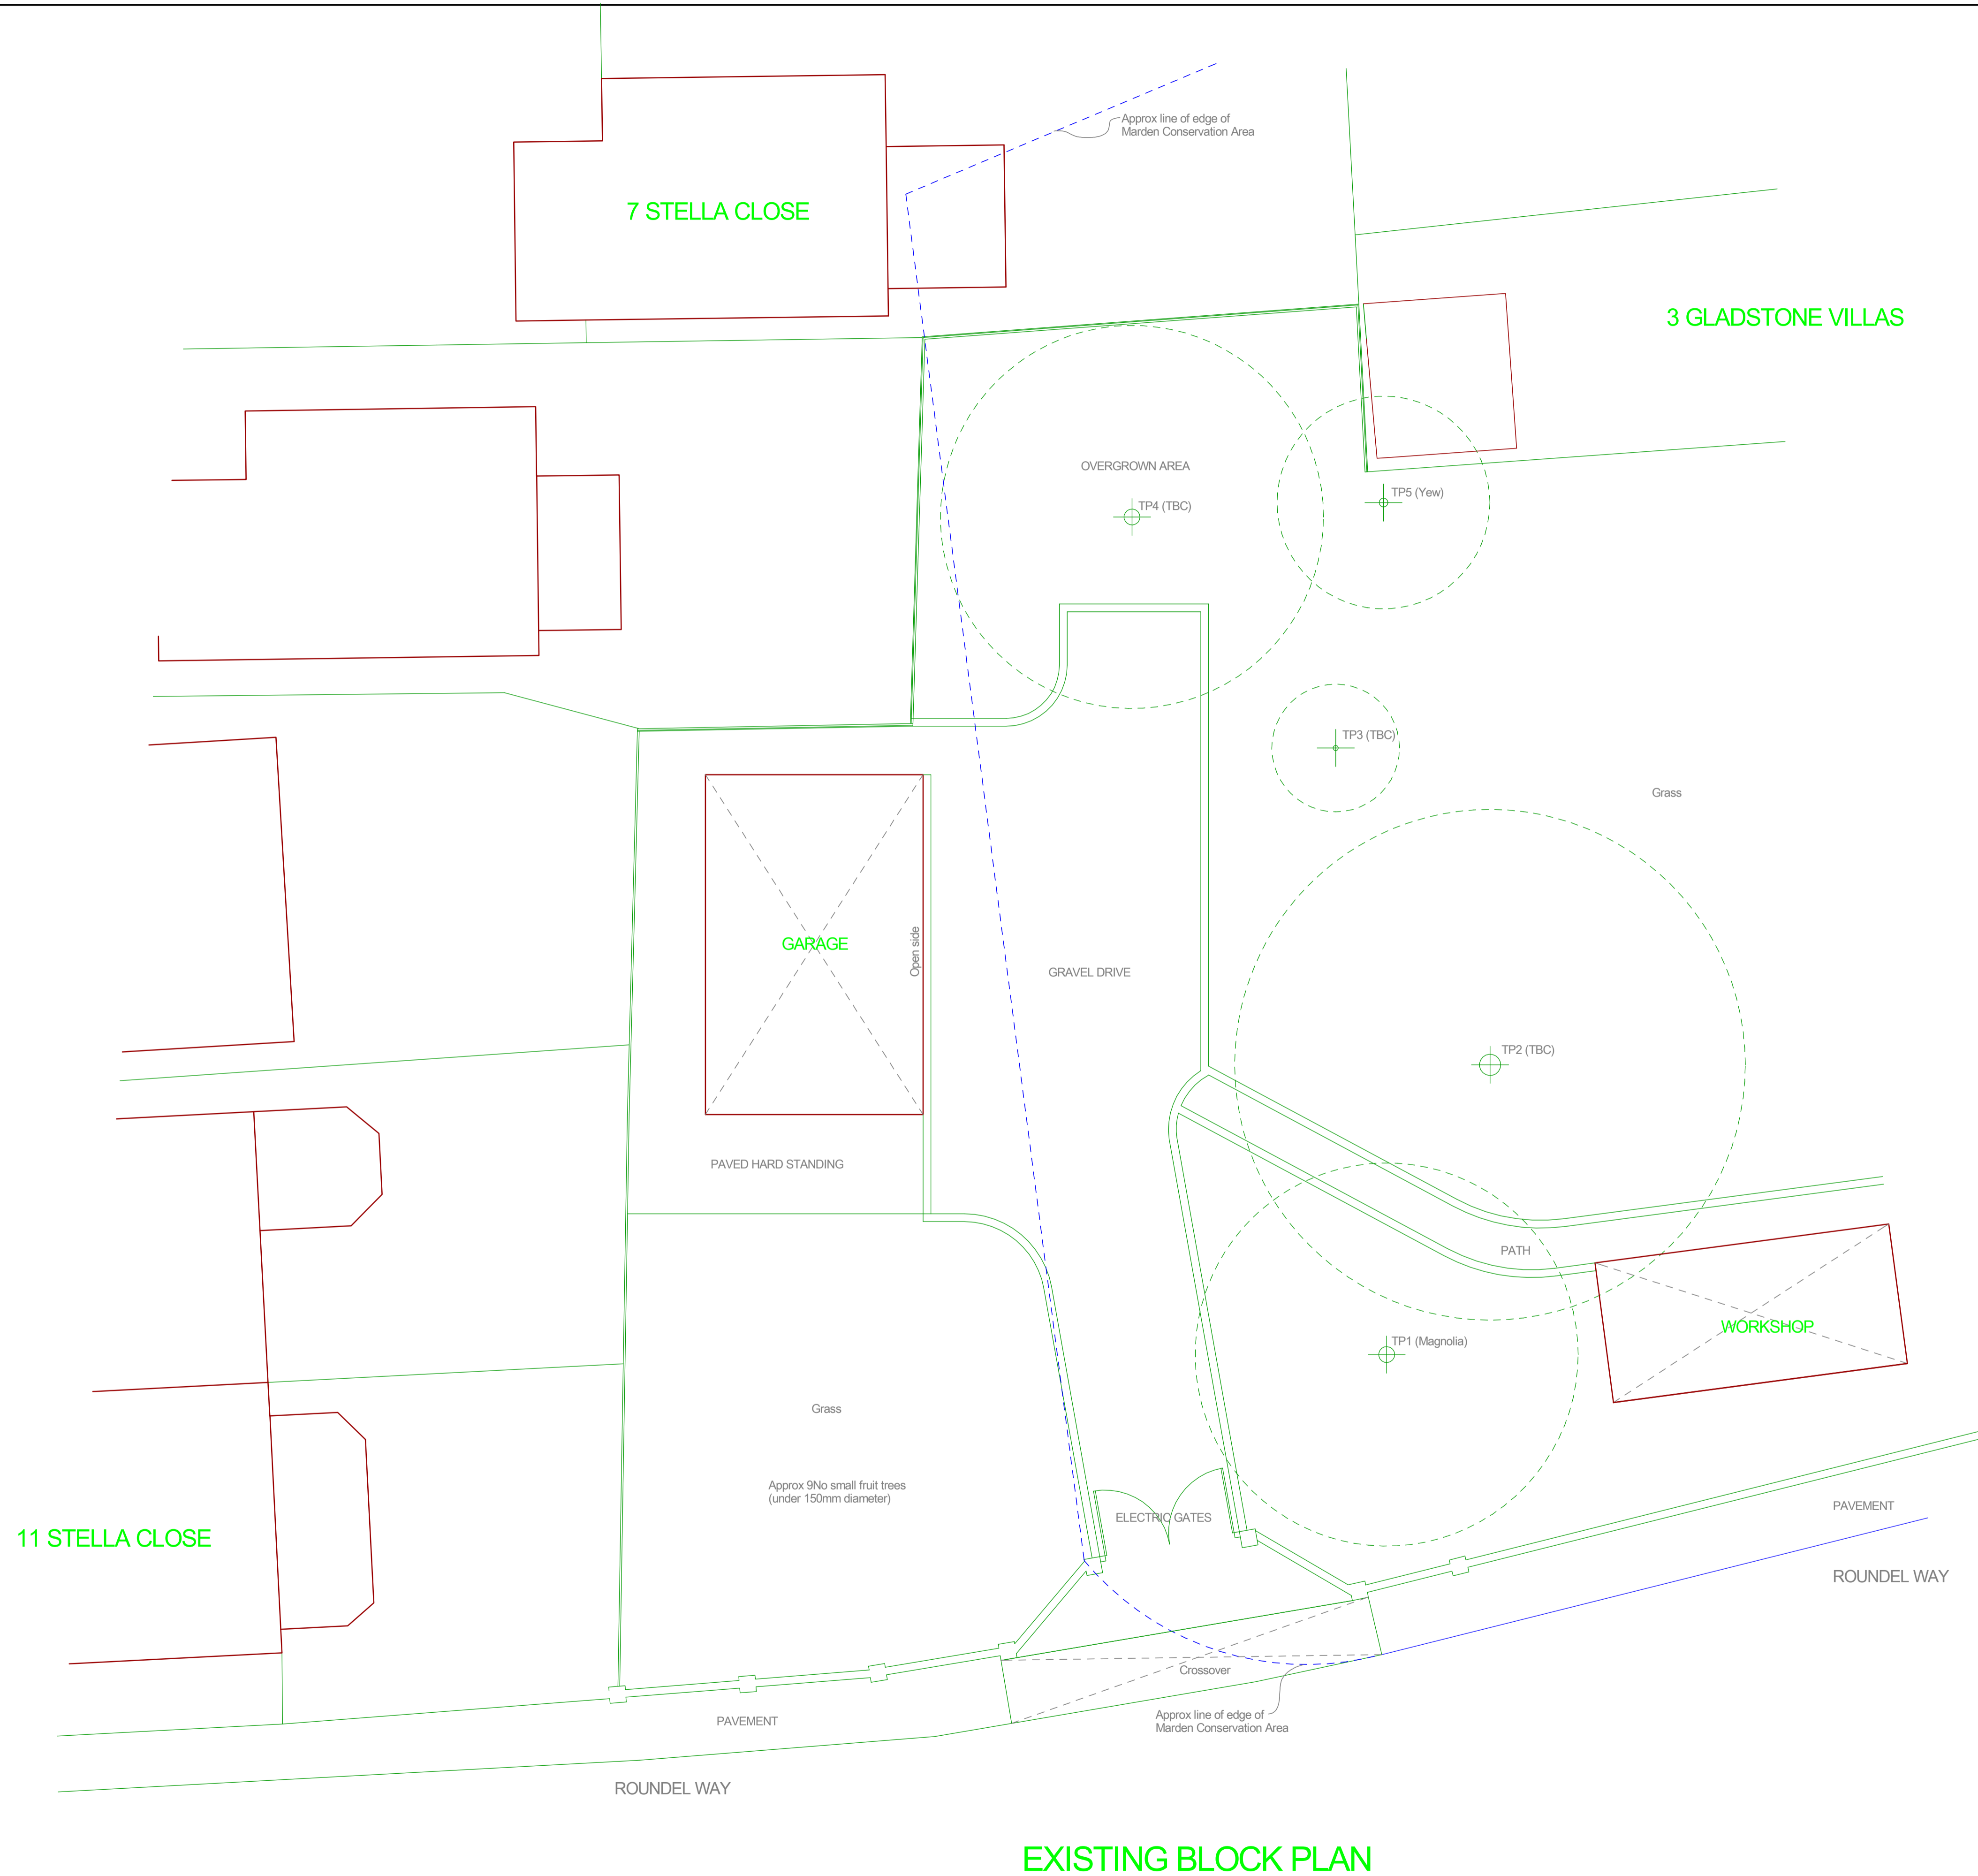



This drawing is subject to Copyright and must not be copied or otherwise reproduced without the express permission of NPR Associates
 Do not scale from this drawing (scaling for planning purposes only is acceptable)
 All dimensions to be verified by the contractor

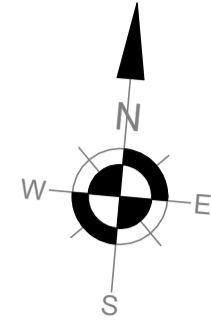

EXISTING BLOCK PLAN

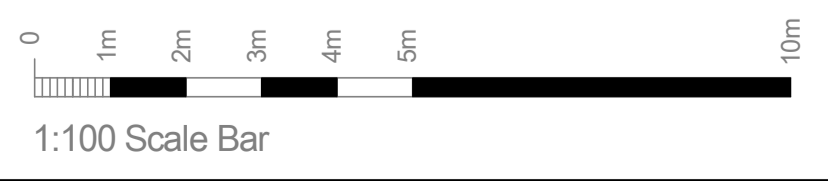

B Tree notes removed Jan 2024
 A Extra Pre App notes added June 2023

| | | |
|---|-----------------|-----------|
|  NPR Associates Building Surveyors 17 Heath Grove, Maidstone, Kent ME16 9AS Tel 07506 904195 | | |
| Client | | |
| MRS. L REEVES. | | |
| Project | | |
| LAND TO REAR OF ALBION HOUSE, ALBION ROAD, MARDEN, KENT. TN12 9EA | | |
| Title | | |
| EXISTING BLOCK PLAN | | |
| Scale | Date | Drawn |
| 1:100@A1 | FEB 2023 | NR |
| Drawing No | Rev | |
| NPR/23/05/01 | B | |