




GROUND FLOOR PLAN

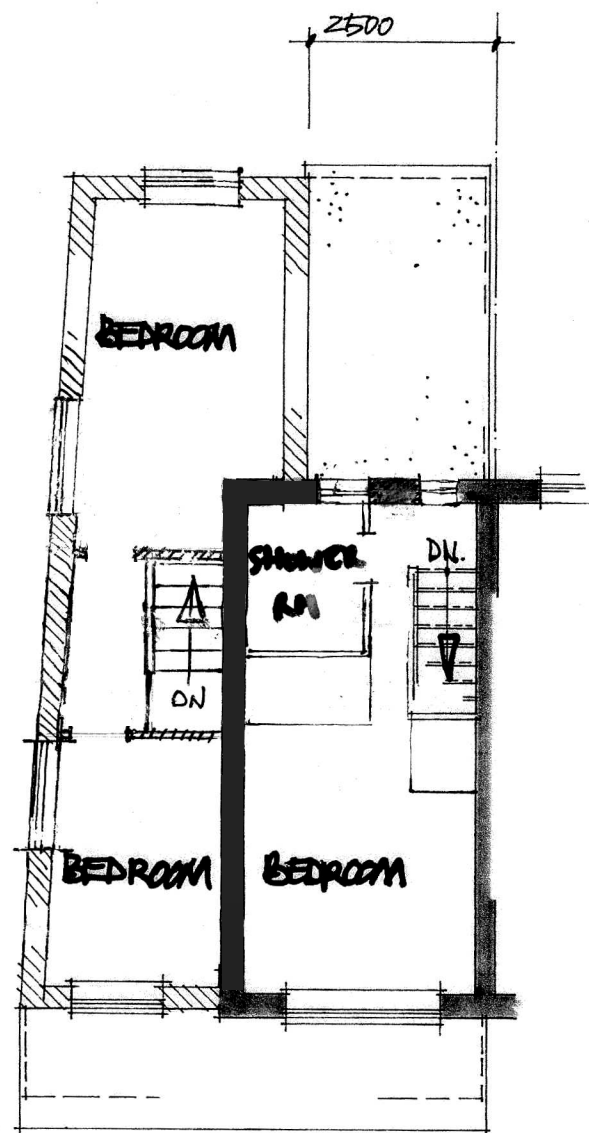


FIRST FLOOR PLAN

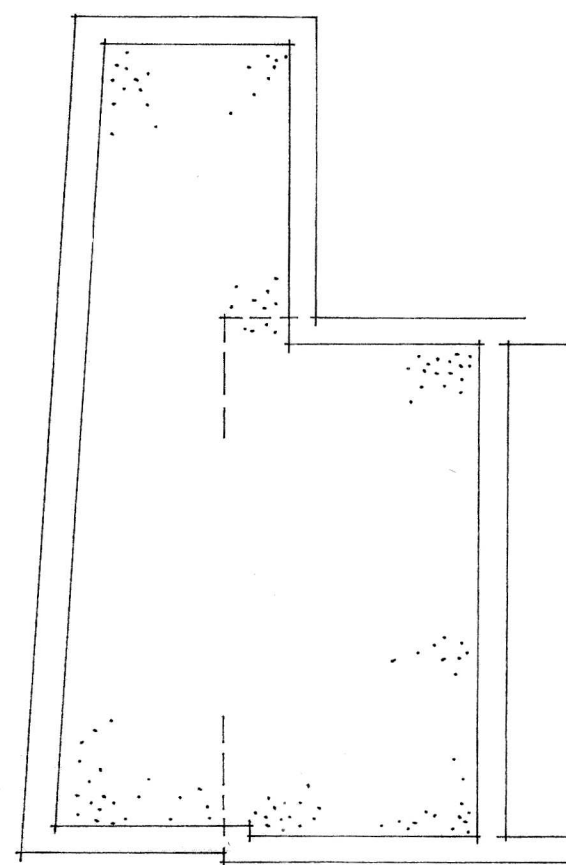

ROOF PLAN

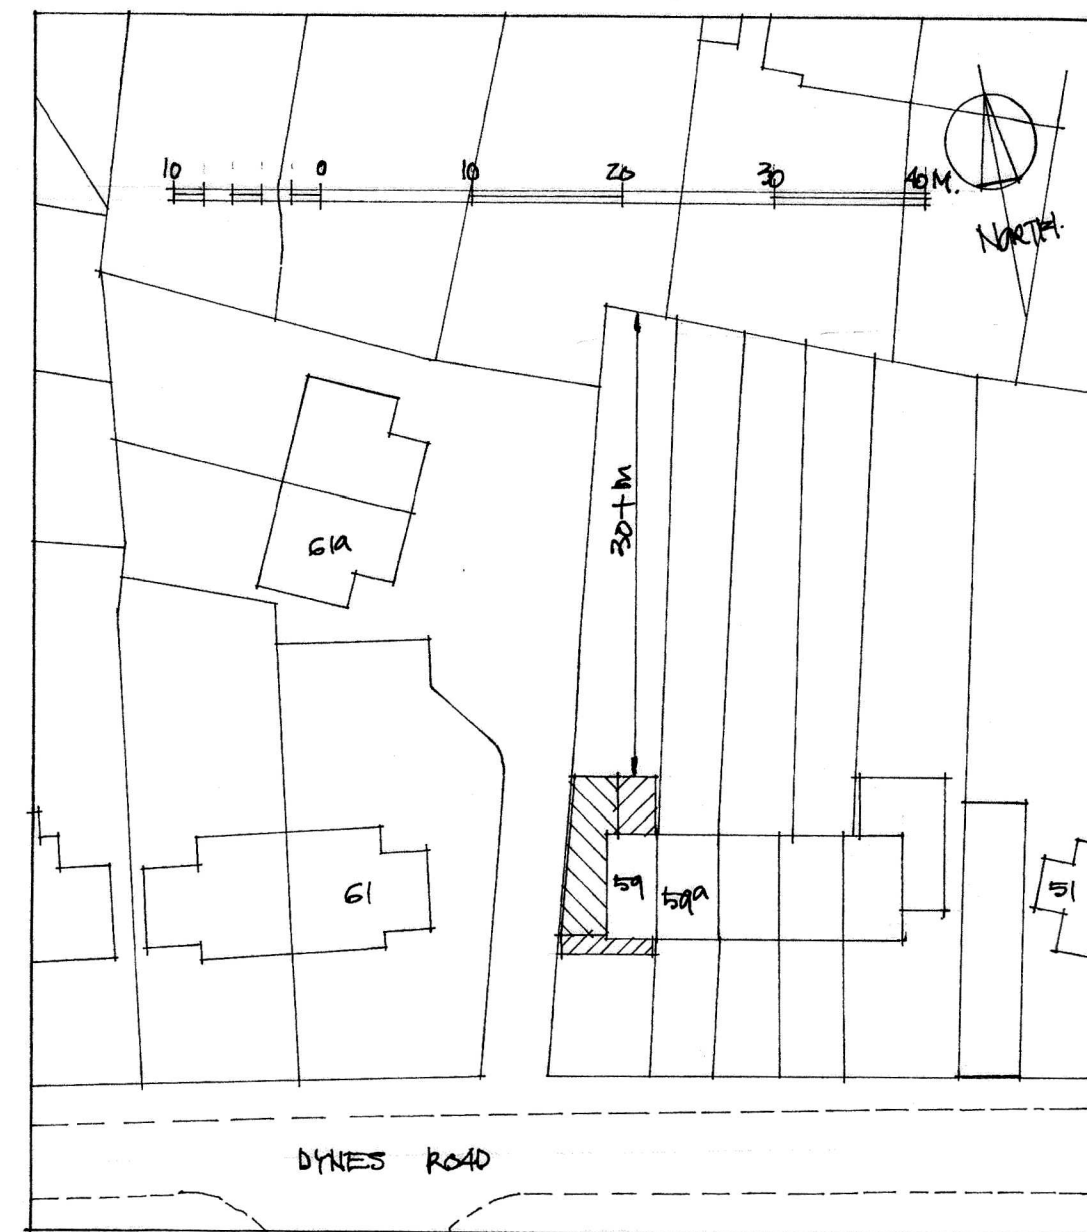


BLOCK PLAN

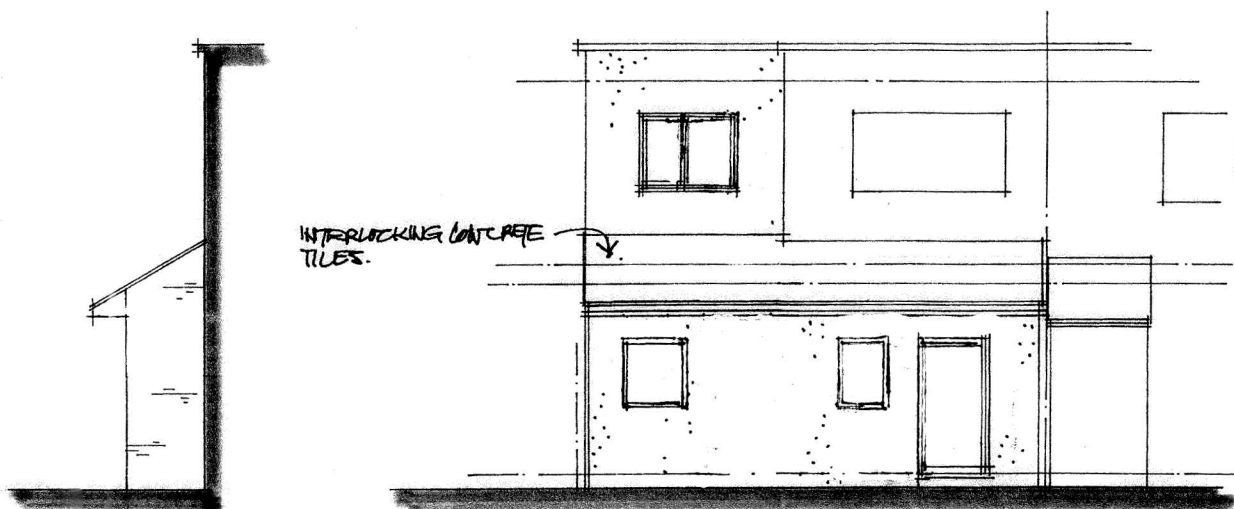


FRONT FLANK


ELEVATIONS: FRONT

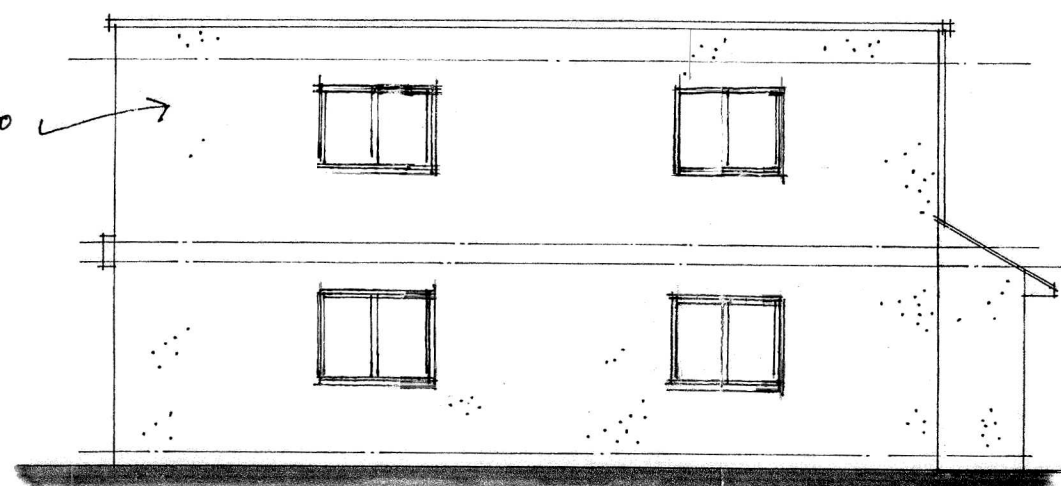

SIDE

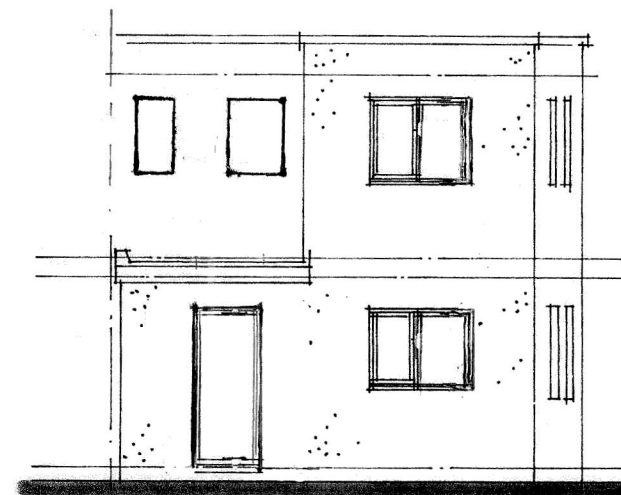

REAR

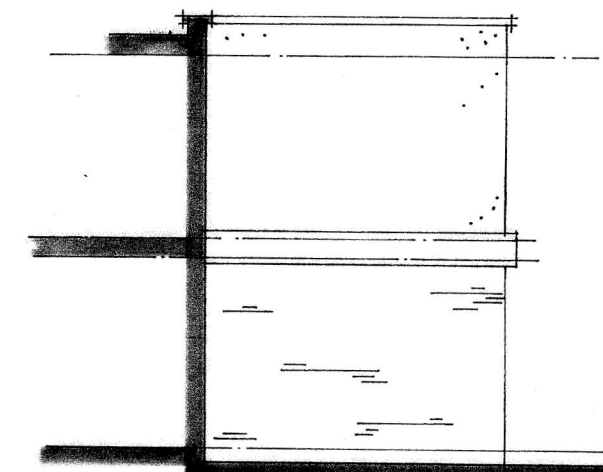

REAR FLANK

A REV 22.7.19 GAS FLUZE & WIND PROTECTION. B REV 22.01.24 RENOVATION + PLANS AMENDED

PROPOSED ALTERATIONS & EXTENSIONS
59 DYNES ROAD, KENSING, TN15 6RA

SCHEME DRAWINGS AS PROPOSED.

Scale 1/100TH

Date JANUARY 2019

Drawing No. 79906/2.A.B

I. K. Wyatt Building Design Ltd.
11 Woodlands Road, Orpington, Kent, BR6 6EB

Tel: (01689) 859236