
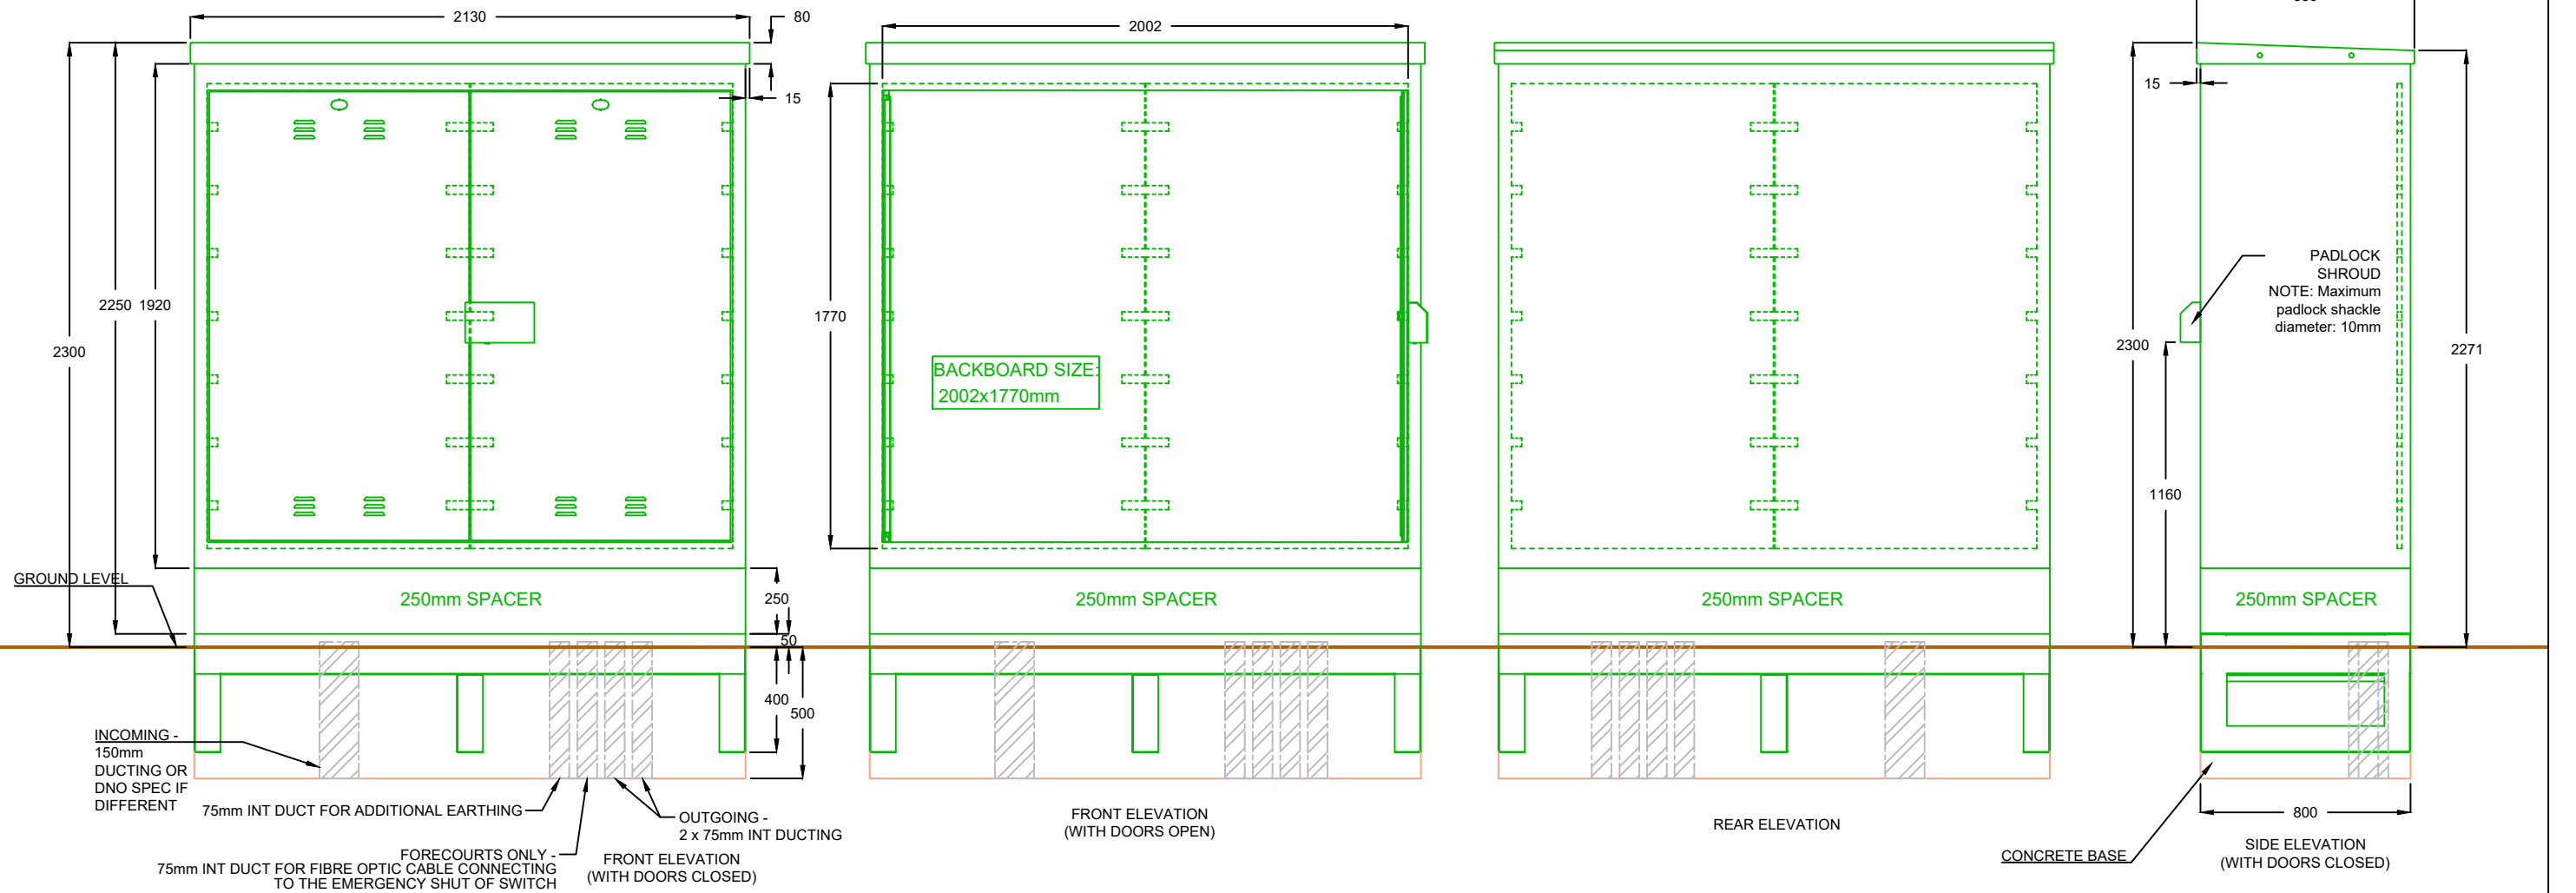



FEEDER PILLAR MODEL - RITHERDON RMC 2100 (WITH 250MM SPACER)
 EXTERNAL COLOUR - 14 C 39 GREEN
 DUCTING SPEC - BLACK RIGID TWIN WALL
 CABLE DUCT SMOOTH INTERNAL

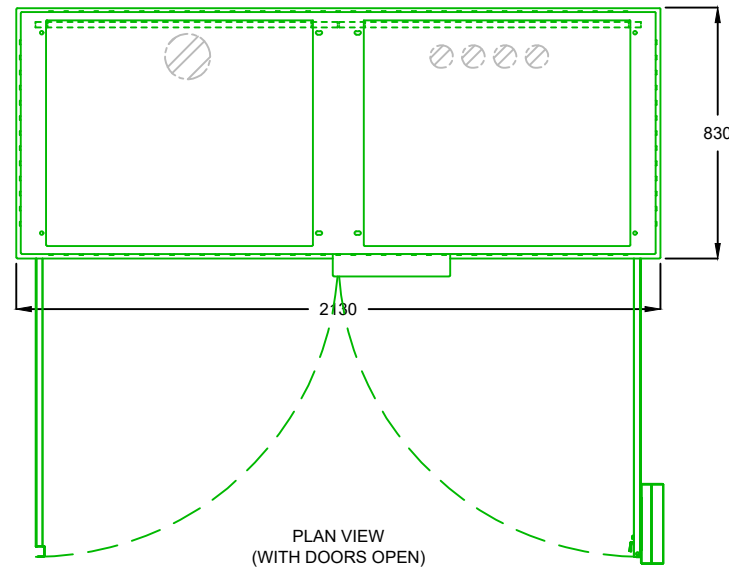

COMMENTS	REV.	DESCRIPTION	REV. BY	APP.	DATE	ADDRESS	PROJECT NAME	 InstaVolt Ltd, 6 Cedarwood, Crockford Lane, Chineham Park, Hampshire, RG24 8WD © InstaVolt Ltd. 2020
NOTE: FOR FURTHER DETAILS PLEASE REFER TO MANUFACTURERS SPECIFICATIONS	A	Issued for comment	LW	RK	22/04/22		EQUIPMENT ELEVATIONS	
							DRAWING TITLE	
							FEEDER PILLAR - RMC2100 (WITH SPACER)	
							DRAWING NO.	
SCALE (@A3) 1:25	DRAWN BY LW						001_27	REV. A