



infill section of existing doorway
in brickwork to match existing

ELEVATION 1:20

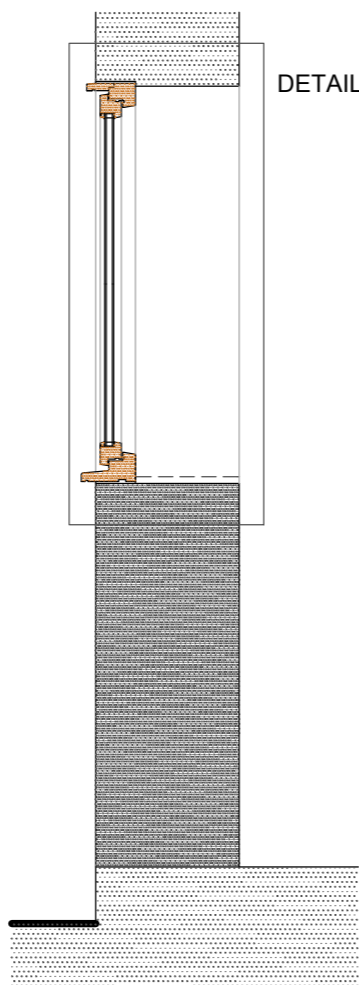

SECTION
1:20

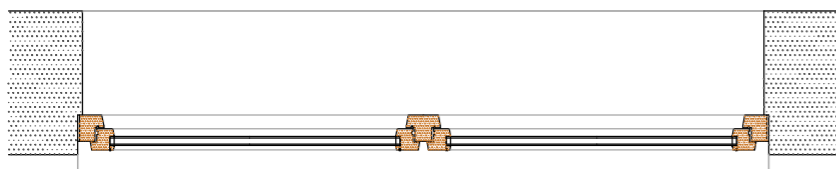

PLAN 1:20

Frames to be constructed in hardwood,
vac treated, with stain finish,
colour 'dark cherry' to match existing joinery.
All glazing below 800mm above floor level
to be toughened safety glass
Windows to achieve u-value of 1.6 or better
Internal hardware to be polished brass

drip 20mm thick
sash 56x63
12x12 hardwood bead
depth of external window
reveal to be as existing
(30mm approx)

24mm double glazed units
argon filled cavity
low-e glass

12x12 hardwood bead
sash 56x63
cill 145x77

DETAIL 1
1:5



www.heeleysarchitects.co.uk

Client
Ms V Nixon

Project
The Saddlery
Hall Farm
Hadnall

Proposed
Window details 1:20, 1:5

Date 30-01-24

Drawing No. 2321 - 3

WINDOW DETAILS - W1