


10.00 m

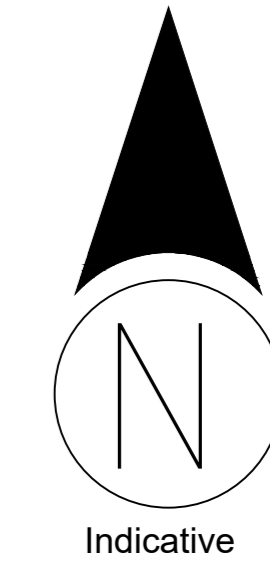

General

The contractor must check and verify all site and building dimensions, levels, utilities and drainage details and connections prior to commencing work. Any errors or discrepancies must be notified to Alpha Surveys immediately.

The accuracy of the digital data is the same as the plotting scale implies. All dimensions are in metres unless otherwise stated.

The survey control listed is only to be used for topographical surveys at the stated scale. All control must be checked and verified prior to use. Please do not scale from this drawing.

© Alpha Surveys holds all copyright information.

Control Table

Control ID	Easting	Northing	Elevation	Description
ST01	588471.394	253639.547	93.278	Peg & Nail
ST02	588461.173	253597.626	93.814	Nail
ST03	588463.370	253560.767	94.106	Nail
ST04	588466.628	253542.957	94.735	Nail

SURVEY GRID AND LEVEL DATUM

The coordinate system established for this survey is related to OSGB36-15 (OS) national grid at a single point using Leica GPS and then orientated to grid north with a scale factor of 1.000.

The level datum established for this survey is related to OSGB36-15 (OS) using Leica GPS.

REV	DESCRIPTION	DRAWN	DATE

SITE ADDRESS
 CORNER FARM, LAWSHALL ROAD, COCKFIELD,
 BURY ST EDMUNDS, SUFFOLK, IP30 0JP.

DRAWING DESCRIPTION
 TOPOGRAPHICAL SURVEY

CLIENT
 MGT (SUFFOLK) LTD

SURVEYOR	SURVEY DATE	DWG STATUS	REVISION	ISSUE DATE
TJF	20.03.2020	FINAL	-	23.03.2020

DRAWING NUMBER	SCALE
AS1193-01	1:200-A0

Alpha Surveys

Tel No: 01359 232649
 Mob No: 07775 847287
 alphasurveys@outlook.com
 Topographical Surveys - Measured Building Surveys