



Item: 02

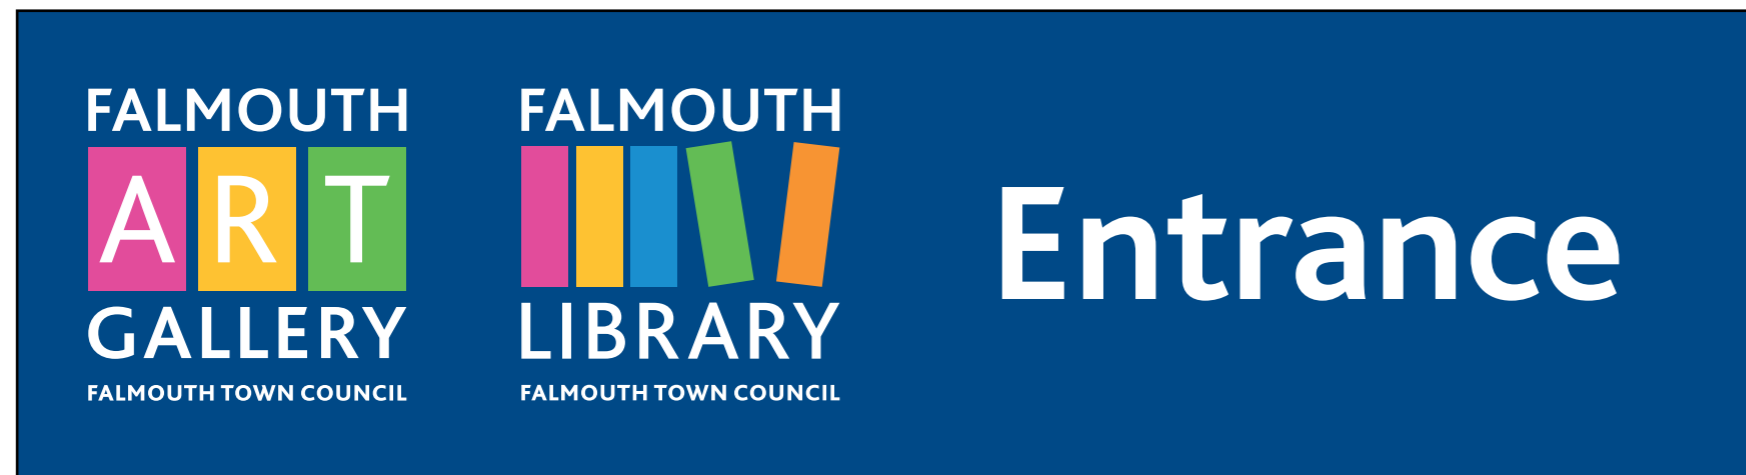

Alarm to be moved/covered up - TBC



Section View

 

Sign Fixed back to wooden frame with angle. Panel VHB taped back to angle. Survey needed to confirm



All measurements to be checked before any manufacture takes place

Notes

Manufacturing Details

Quantity	x1 unit
Panel Size:	2315 x 620 (wxh)
Panel material:	ACP
Fixing:	Fitted to recess via angle. Recess depth to be checked

Laser File:	Router File:
-------------	--------------

Print:	Inkjet <input checked="" type="checkbox"/>	Direct
Laminate:	Matt <input checked="" type="checkbox"/>	Gloss
Liquid Lam:	Satin	Gloss
Application:	Face <input checked="" type="checkbox"/>	Edge Wrapped
Print and Cut:		
CMYK Ref:	C:00 M:00 Y:00 K:00	
Paint Ref:		
Vinyl Ref:	Avery 8xx	

All drawings are in millimetres unless otherwise stated.