


Item: 01 - Banners

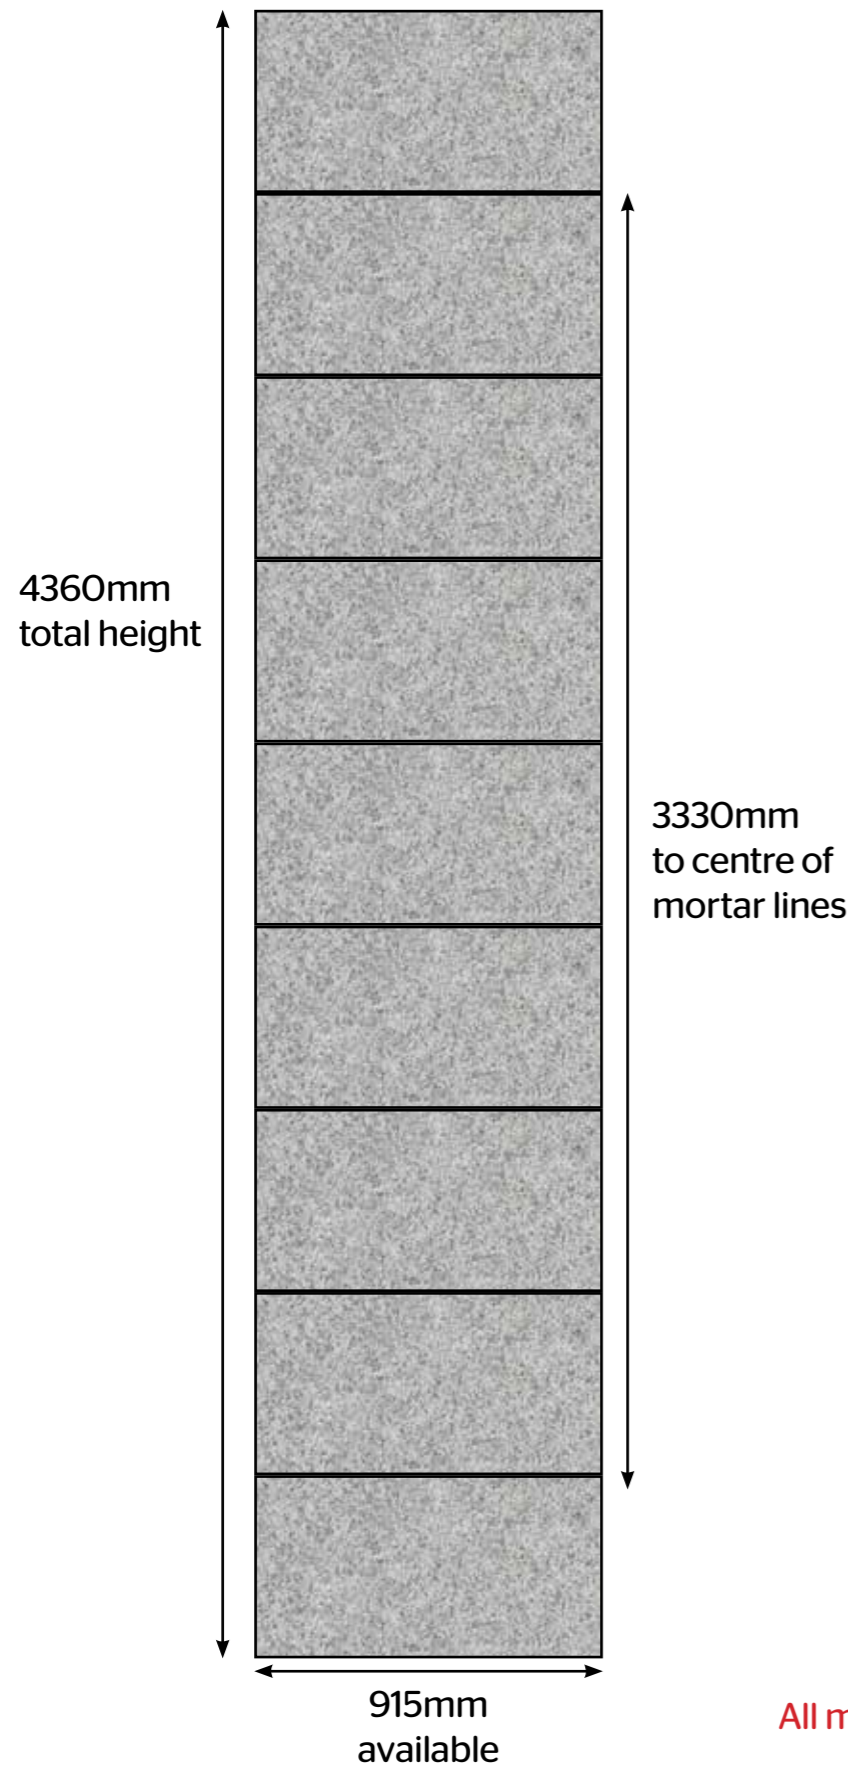

Section View




Artwork - Left Banner



Artwork - Right Banner



Bracket Spec

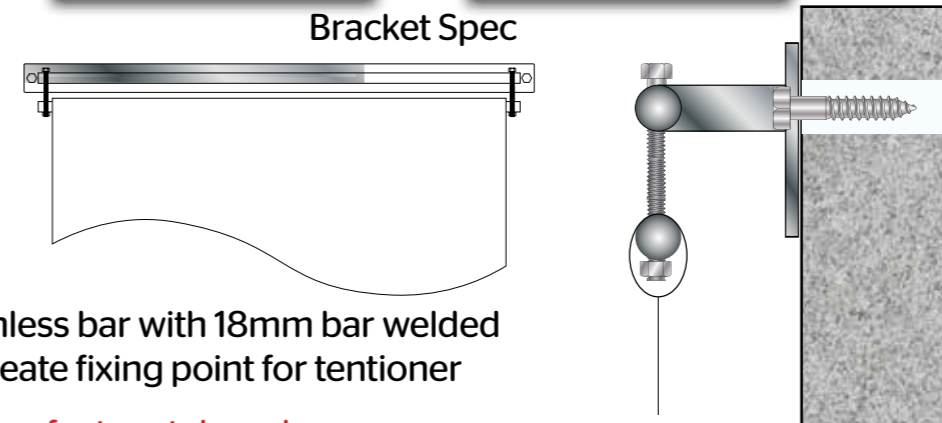

All measurements to be checked before any manufacture takes place

Notes

Manufacturing Details

Quantity	x1 unit
Banner Size:	3250 x 850 (wxh)

Laser File: Router File:

Print:	Inkjet	<input checked="" type="checkbox"/>	Direct	<input checked="" type="checkbox"/>
Laminate:	Matt	<input checked="" type="checkbox"/>	Gloss	<input checked="" type="checkbox"/>
Liquid Lam:	Satin	<input checked="" type="checkbox"/>	Gloss	<input checked="" type="checkbox"/>
Application:	Face	<input checked="" type="checkbox"/>	Edge Wrapped	<input checked="" type="checkbox"/>
Print and Cut:		<input checked="" type="checkbox"/>		
CMYK Ref:	C:00 M:00 Y:00 K:00			
Paint Ref:				
Vinyl Ref:	Avery 8xx			

All drawings are in millimetres unless otherwise stated.

Falmouth Art Gallery
 Date Drawn: 12/12/2022
 Drawn By: SB
 Job Number: 62400
 Drawing Scale: 1:20 @ A3

- Item made / cut
- Laser parts cut
- Inkjet printed
- Graphics complete
- Fixings supplied
- Workshop complete
- Paint complete
- Direct print complete
- Final assembly
- Q.A final check