
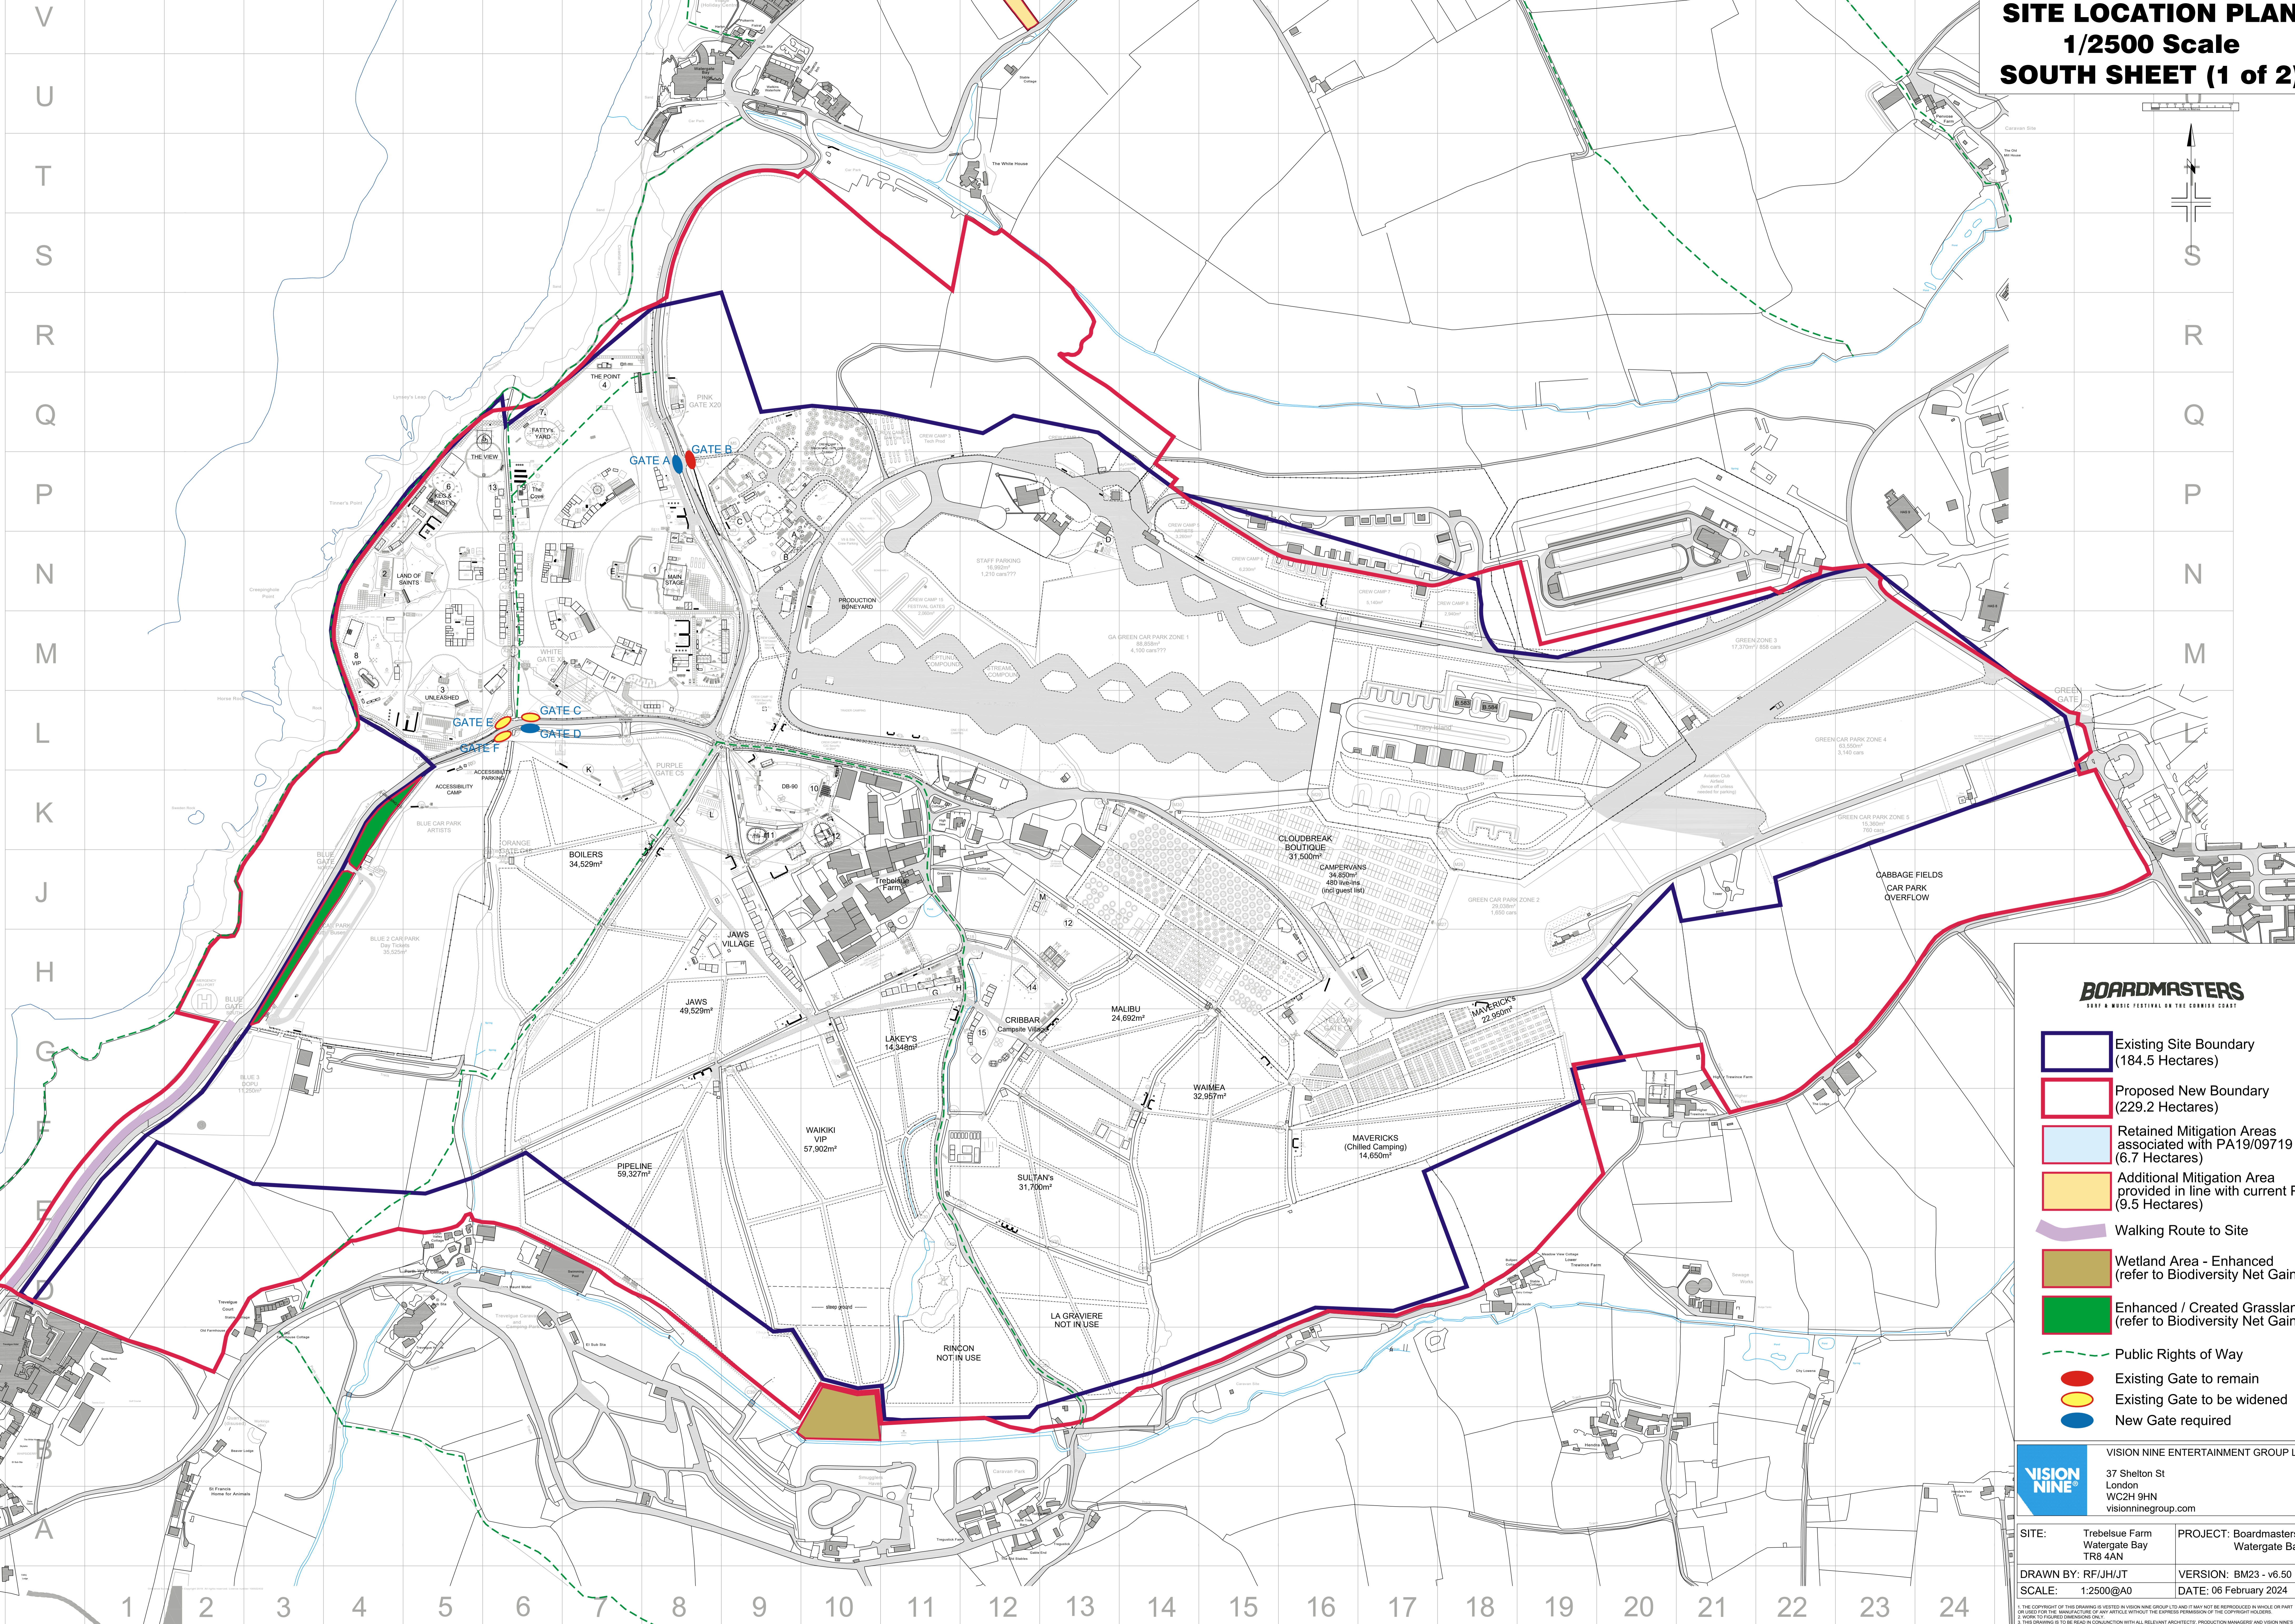


SITE LOCATION PLAN
1/2500 Scale
SOUTH SHEET (1 of 2)

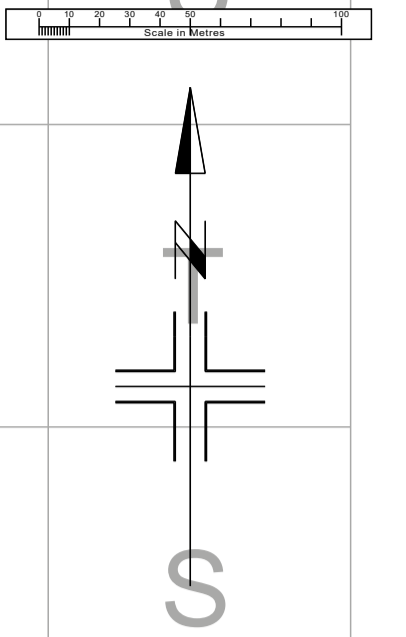

BOARDMASTERS
 SEAF & MUSIC FESTIVAL ON THE CORNISS COAST

- Existing Site Boundary (184.5 Hectares)
- Proposed New Boundary (229.2 Hectares)
- Retained Mitigation Areas associated with PA19/09719 (6.7 Hectares)
- Additional Mitigation Area provided in line with current PA (9.5 Hectares)
- Walking Route to Site
- Wetland Area - Enhanced (refer to Biodiversity Net Gain)
- Enhanced / Created Grassland (refer to Biodiversity Net Gain)
- Public Rights of Way
- Existing Gate to remain
- Existing Gate to be widened
- New Gate required

VISION NINE VISION NINE ENTERTAINMENT GROUP LTD
 37 Shelton St
 London
 WC2H 9HN
 visionninegroup.com

SITE: Trebelse Farm Watergate Bay TR8 4AN	PROJECT: Boardmasters 2023 Watergate Bay
DRAWN BY: RF/JH/JT	VERSION: BM23 - v6.50
SCALE: 1:2500@A0	DATE: 06 February 2024 09:36

1. THE COPYRIGHT OF THIS DRAWING IS VESTED IN VISION NINE GROUP LTD AND IT MAY NOT BE REPRODUCED IN WHOLE OR PART OR USED FOR THE SIMILAR USE OF ANY ARTICLE WITHOUT THE EXPRESS PERMISSION OF THE COPYRIGHT HOLDERS.
 2. WORK TO BE COMPLETED IN ACCORDANCE WITH THE DRAWING AND SPECIFICATIONS.
 3. THE DRAWING IS TO BE READ IN CONJUNCTION WITH ALL RELEVANT ARCHITECTS' PRODUCTION MANAGER AND VISION NINE'S DRAWINGS AND SPECIFICATIONS.
 Part of plan copyright Ordnance Survey, (c) Crown Copyright 2023. All rights reserved. Licence number 100022432

V
U
T
S
R
Q
P
N
M
L
K
J
H
G
F
E
D
C
B
A

R
Q
P
N
M
L

1 2 3 4 5 6 7 8 9 10 11 12 13 14 15 16 17 18 19 20 21 22 23 24