

22 SELBORNE ROAD N14 7DH


PROPOSED REAR EXTENSION & INTERNAL CHANGES

DEC 23 DRG 004 (REV IN CONJUNCTION WITH DRG 003)

No 20

No 22

No 24

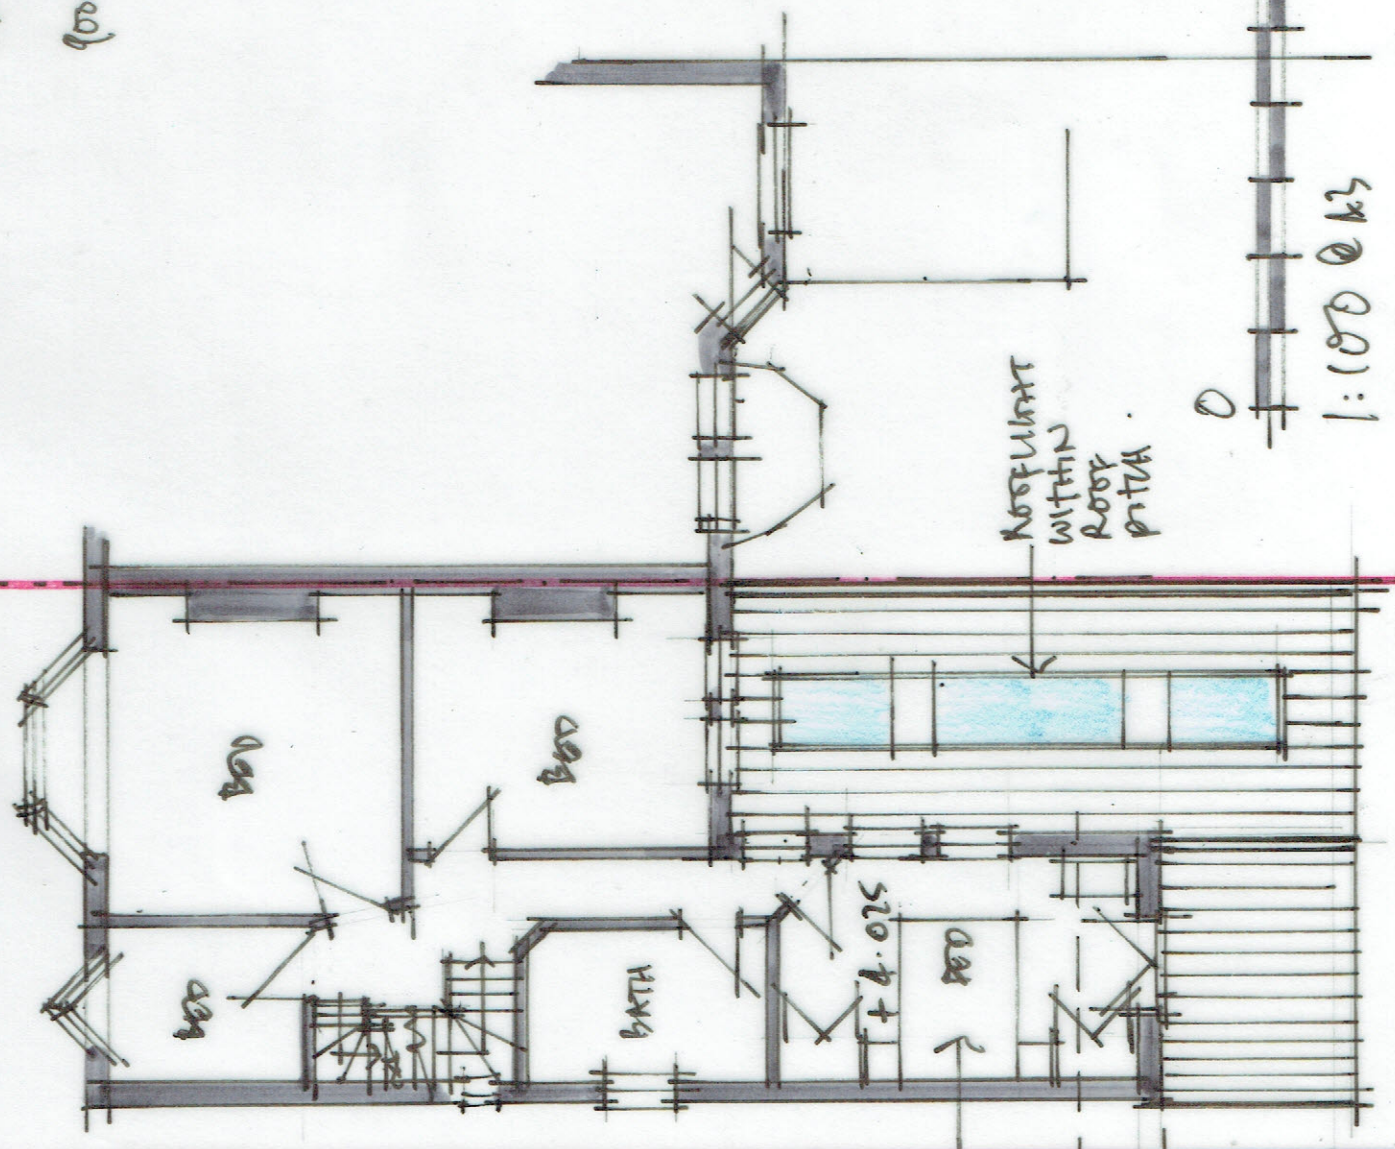

PROPOSED FIRST FLOOR REAR BEDROOM EXTENSION

SHOWER ROOM

STAIRCASE W/M & TD

900 SINK

1100 F/F

800

1000 PLANK

800

800


800

6M

1:100 @ 1/3

"EYELINE FROM FRONT ENTRANCE TO REAR GARDEN"

ORANGE SHADE PENOTES FLAT CEILING ELSEWHERE SLOPING SOFFIT.

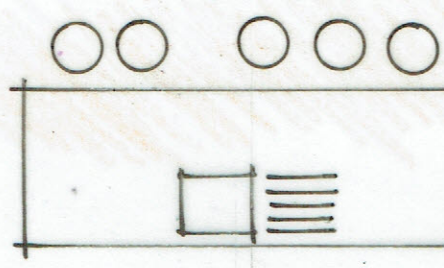

KITCHEN / FAMILY ROOM

+0.890

SUGGESTED KITCHEN LAYOUT BASE UNITS, WORKTOPS OVER ISLAND WITH SINK & DRSE UNITS.

PROPOSED GROUND FLOOR REAR EXTENSION