
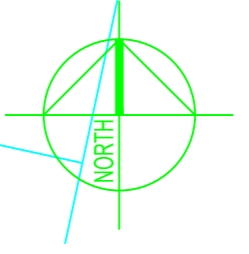


- Key / Legend**
- █ BHCC Freehold
 - █ Application Site 0.26 Hectares
 - M.H Man Hole
 - Aco land drain with open grating
 - Aco land drain with sealed cover
 - Ramp with indicative direction of fall
 - R.W.P & G.
 - Grated Gully
 - Lamp Post
 - Telegraph Post with over head cables
 - Existing Tree
 - Parking Sign
 - C.A.T.V
 - P.D
 - B.T infrastructure
 - External steps denoting direction of riser
 - External bin store
 - Concrete Bollard
 - New weld mesh fence
 - Type A - Combi weld mesh panel - 3.0m high
 - Type B - 358 securi-mesh weld mesh panel - 3.0m high

External works plan
As Proposed
Scale 1:150

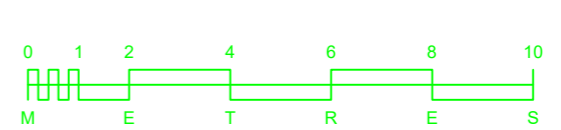

REV	DATE	DESCRIPTION

Drawing Status
FEASIBILITY



Project
**Connaught School Annexe
Connaught Road
Hove**

Title
**External Areas
Location of new fencing**

Drawn By AG	Checked	Date June 2023
Project No. S154	Scale NTS	
Drawing No. 150	Revision	