


1:50 @ A2

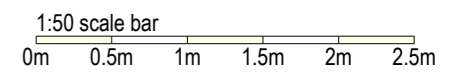

GROUND FLOOR PLAN

353-EX-300