


Application Site Footprint, Garden, External Parking Area
 Application Site Boundary

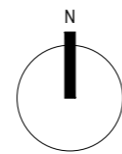

1:200 scale bar
0m 2m 4m 6m 8m 10m

SITE PLAN

1:200 @ A2

346-EX-101