


Existing Ground Floor



Proposed Ground Floor

<https://www.bmsteel.co.uk/305-x-305-x-118kg-universal-column-bsen10025-2-s355j0/p225>

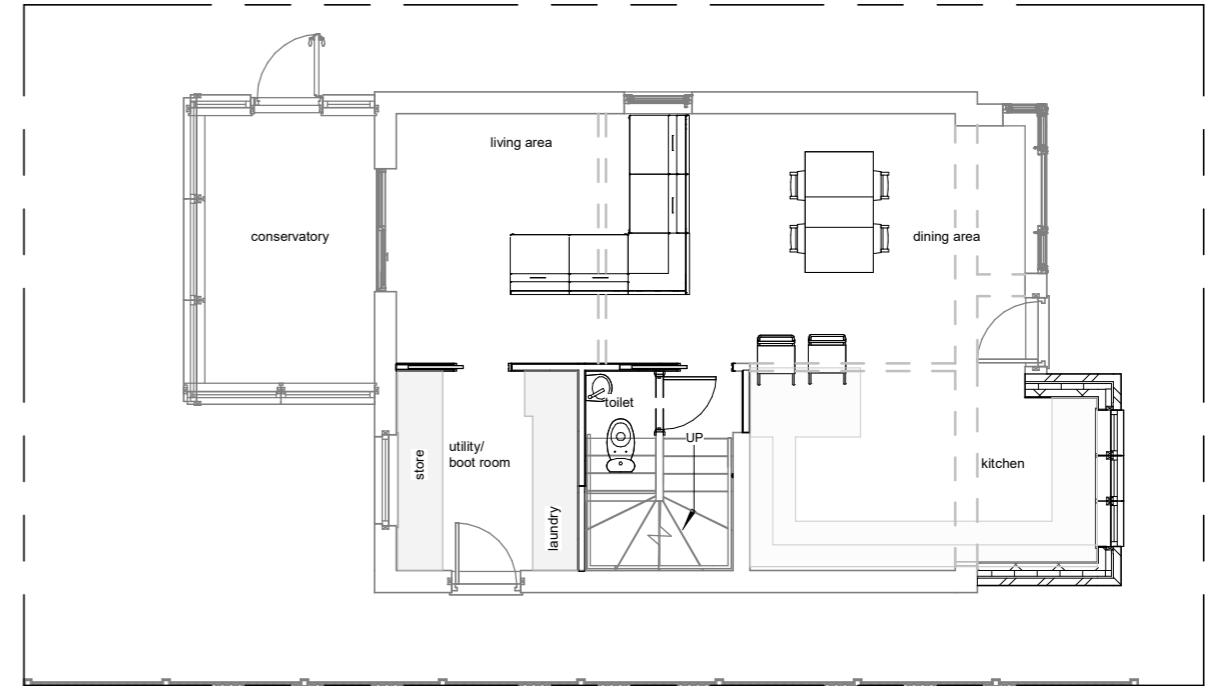

1:500		50
1:200		20
1:100		10
1:50		5

All measurement to be checked on site prior to any comment

Parkers Design Limited - The Studio @ 90, PO9 2PR

www.pexd.co.uk - info@parkersdesign.com - 07776 008822

PROJECT	17 Elderfield Close PO10 7QW		CLIENT	Brooks	
SHEET	Ground Floor		Date	Issue Date	Scale (@ A3) 1 : 100
	Drawn by	SW	DRAWING NUMBER	REV	
	Checked by	SR	P 1		