

Astraseal/Win-Dor - Building Details

Name MRS DEBORAH STEVENS
 Address 90 BLANLEY ROAD
AYLESBURY
 Postcode HP18 0XF

Contract Number [REDACTED]
 Home Tel [REDACTED]
 Work Tel [REDACTED]
 Mobile [REDACTED]

	Yes	No
Finish Floor Level:		
DPC	✓	
Air Brick		✓

	Yes	No
Manhole:		
Level With Base		✓
To Suit Tile Floor		✓
Rodding Eye		✓
Cap Drain		✓

	Yes	No
Wall Height:		
Full		✓
3-Quarter		✓
Dwarf	✓	
Parapet	✓	

	Yes	No
External Work:		
Face Brick	✓	
Render		✓
Squint		✓
Lift and Stack Slabs	✓	
Lift and Relay Slabs		✓
Remove Garden Wall		✓
Remove Extra Spoil		✓

	Yes	No
Internal Work:		
Face Brick	✓	
Plaster New Build		✓
Plaster House Wall		✓
Floor Screed		✓
Brick Up		✓
Brick Removal		✓
Lintel Work		✓

	Yes	No
Drainage:		
Existing Above Ground		✓
Below Ground		✓
Move Existing		✓
Connect To Existing	✓	
Soakaway		✓

	Yes	No
Electrics:		
Single Socket		✓
Double Socket	✓ x 3	
TV Point		✓
Telephone Point		✓
Heater		✓
Wall Lights	✓ x 3	
Power To Ridge		✓
Spotlights To Ridge		✓
Fan and Lights		✓
External Sockets	✓ MOVE x 1	
Underfloor Heating		✓

	Yes	No
Plumbing:		
New Radiator		✓
Move Radiator		✓
Move Overflow		✓
Move Cooker Vent		✓
Move W.C Vent		✓
Move Outside Tap	✓	
Fit Outside Tap	✓	
Move Drain Cocks		✓

	Yes	No
Internal Finish:		
Laminate Window Board		✓
Ceramic Window Board		✓
M.D.F Window Board		✓
Skirting		✓
Floor Tiles		✓
Laminate Flooring		✓

	Yes	No
Extras:		
Remove Existing Cons		✓
Secure House		✓
Secure and Re-instate Electrics	✓	
Secure and Re-instate Plumbing	✓	


Customers Signature _____
 Date _____

CUSTOMER: MRS STEVENS
 Contract No: C15672 & C15672P





Astraseal Conservatory Order-Form

- HIPPED LEAN TO -

All External Views
 all sizes internal frame dimensions
 Indicate Downpipe Pos. Ⓧ

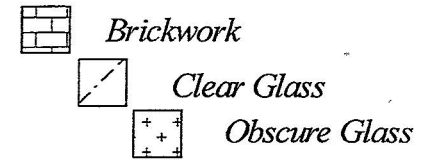

Additional Information
WHITE PVC
REHAU 70MM
62MM OUTER FRAME
SCULPTURED SASH SCULPTURED BEAD
ESPEAG LOCKING
PADDOCK
SFS HINGES
ACTIV BLUE GLASS ROOF

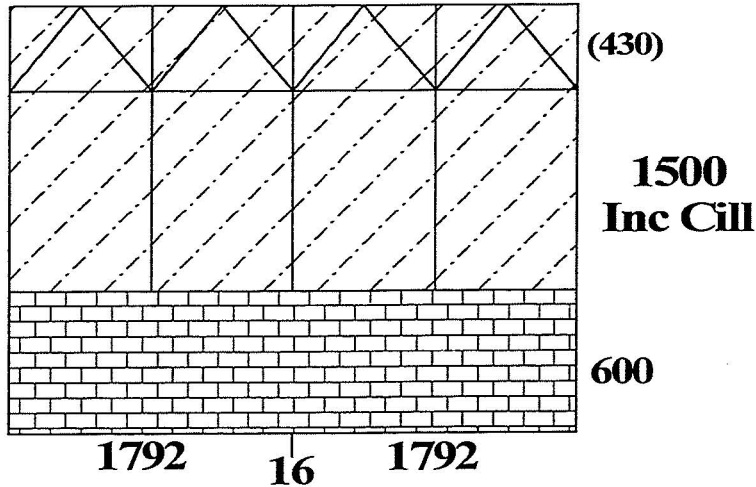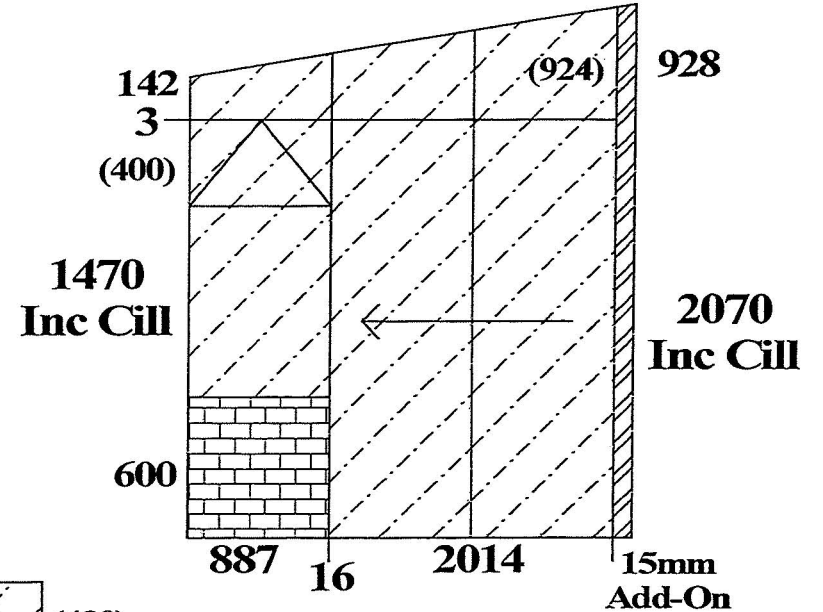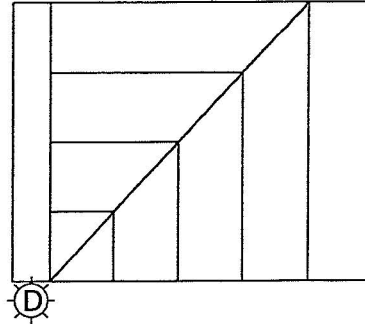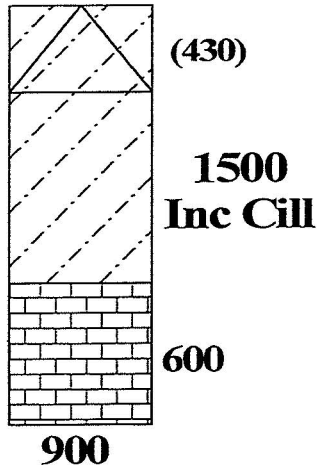

PATIO DOORS.
SYNSEAL PATIO
SLIDE RIGHT TO LEFT (VFO)
2070MM HEIGHT INC CILL.

Note: No guarantee is given that roof bars will line up with mullions, unless specific instructions concerning window and door dimensions are given.
 We will assume as near as possible equal divisions. we will make all deductions for couplings, bay posts and cills.


CUSTOMER SIGNED: _____

DATE: _____

∴ EXTERNAL BASE SIZES ∴

EXTERNAL SIZES:-

3800mm
x
3035mm.

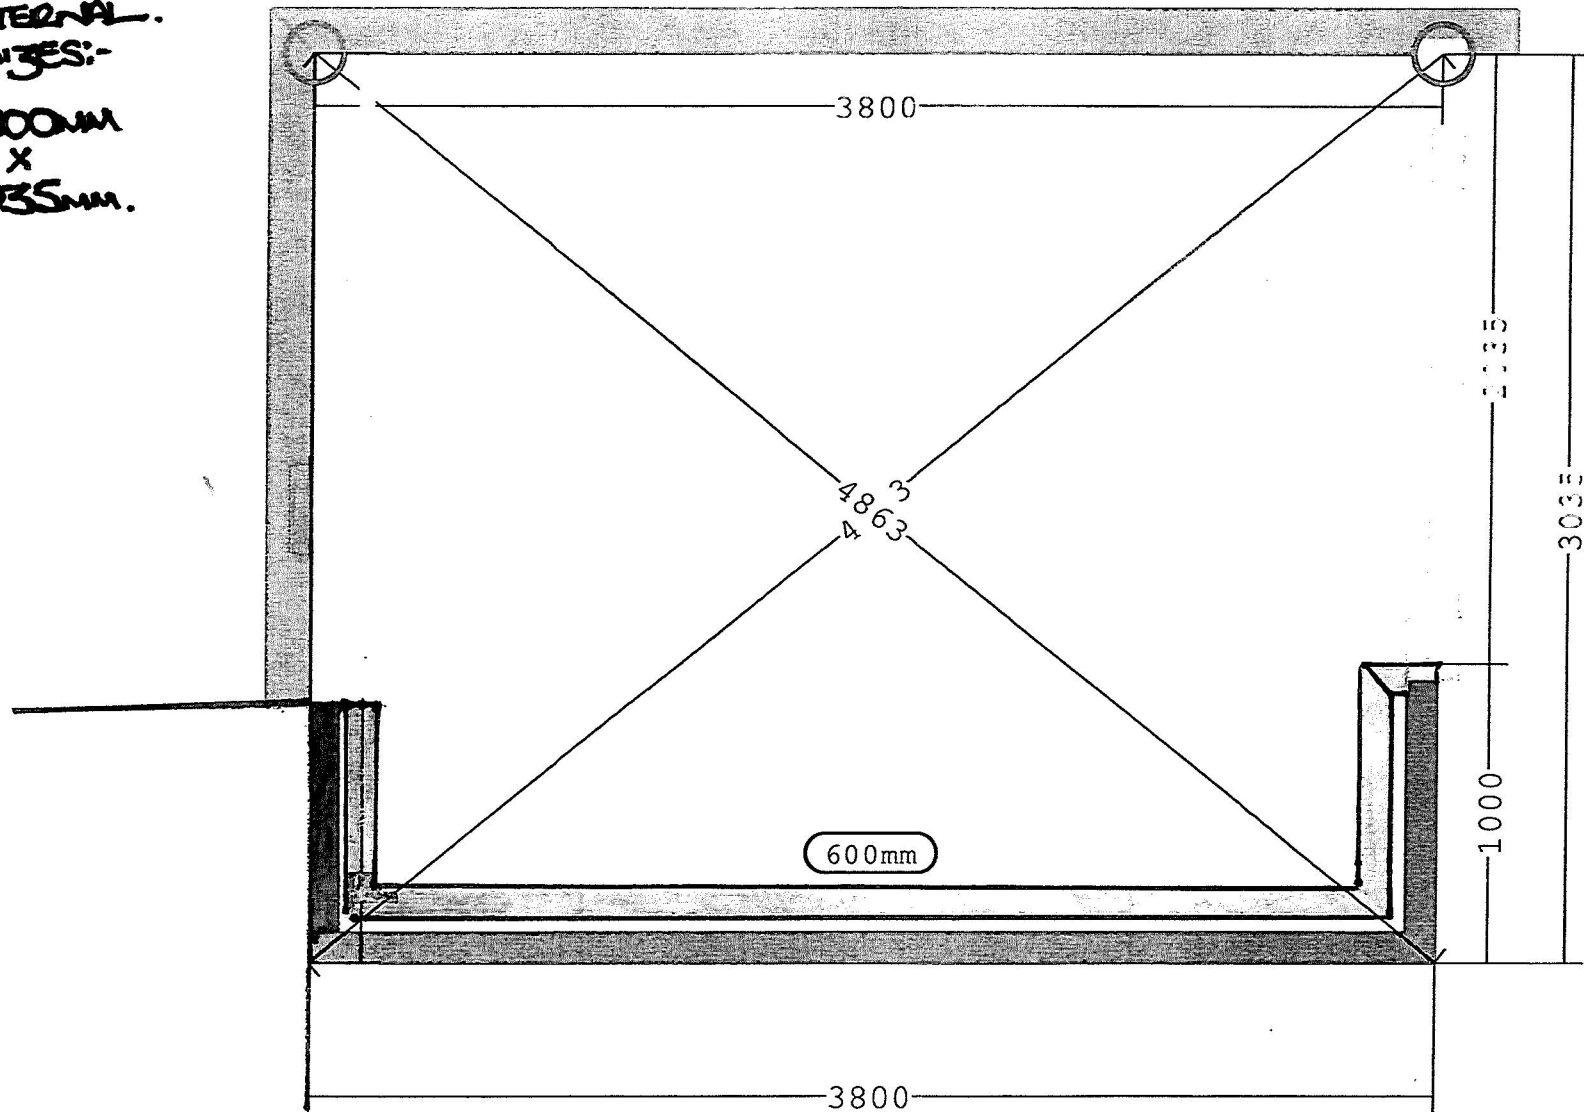

Version 5 648

Astraseal
Astraseal House, Paterson Road
Finedon Road Ind Est
Wellingborough
01933 227233
01933 274852
RossM@Astraseal.com

Quote Number
Order Number
Customer Reference
Draughts Person
Process Date
Site Post Code
Customer Name

SJ14897
C15672 - MRS STEVENS
Ross Mitchell
25/10/2023
DE55 4RF
WIN-DOR

Conservatory Roof Enquiry Form

Client: WIN-DOR

Client Tel:

Client Fax:

Acc No:

Quote / Job No: SJ14897


Ref: C15672 - MRS STEVENS

Processor: Ross Mitchell

Printed: 09/11/2023 13:08



t: 01933 227233 f: 01933 274852

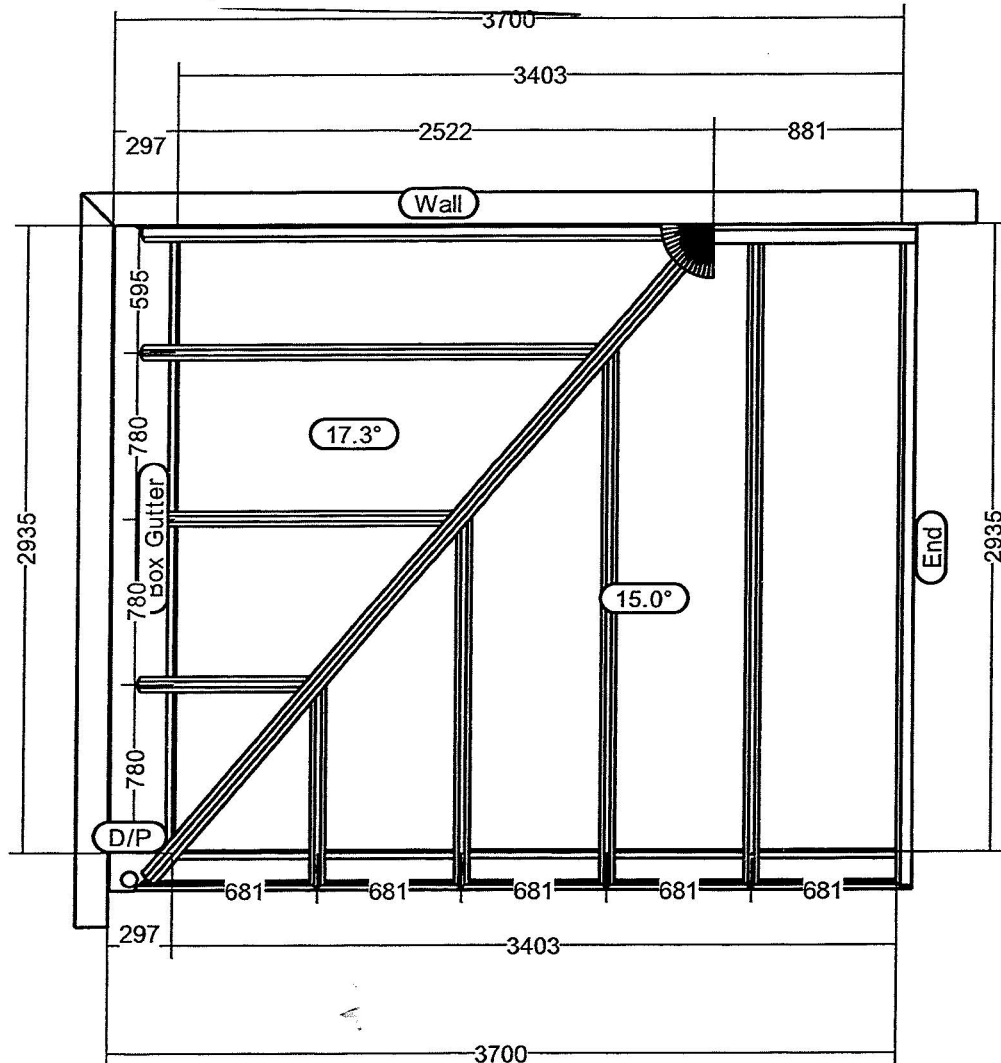

Roof Specification

Overall width: 3700mm

Overall projection: 2935mm

Eaves height: 2100mm

Ext height (excl cresting): 1040mm

Int height: 867mm

Frame depth: 70mm

Finial & cresting type: None

Glazing bar top cap spec: All PVC

Highline gutters: None

Vent type: None

Tie bars: None

Roof glazing area (est): 10.66m²

Roof material weight: 131kg

Roof glazing weight: 220kg

Snow design load: 0.6kN/m²

Site post code:

Site altitude: 100M ASL

Internal floor area (m²): 10.86

Notes

EUROCELL ROOF SYSTEM.

15° ROOF PITCH.

ACTIV BLUE GLASS ROOF.

WHITE.

** INT EAVES SIZES:- 3700MM X 2935MM **

** HEIGHT TO TOP W/ PLATE:- 3140MM **

** HEIGHT TO UNDER W/PLATE:- 2967MM **

All Dimensions are to Internal Frame - Clearly show required downpipe positions

3720