


# 1:50 Screen Details

# 1:5 Screen Sections




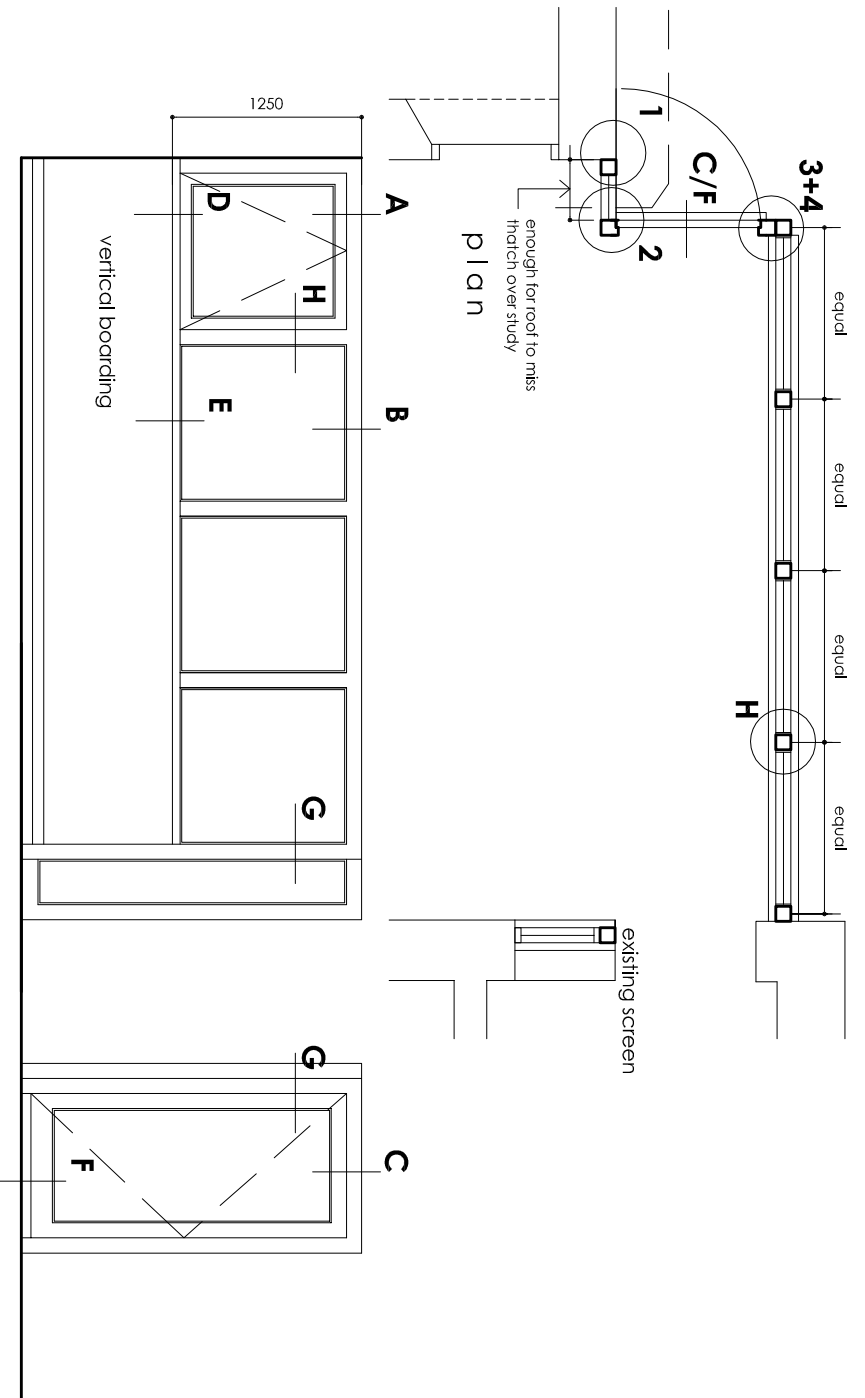


elevations

European Oak specification

- weather seals to all opening windows and doors.
- espagnolette locking system with eurolock lever seal to client's choice.
- ironmongery to client's choice.
- oak beads fixed with stainless steel screws.
- glazing and bedding to main specification.
- no mitred jointing
- finish either left to weather naturally or stained with Sodefin Celcol H1S + Filter ?
- semi-transparent stain applied in factory, client's choice.

plan of corner/door

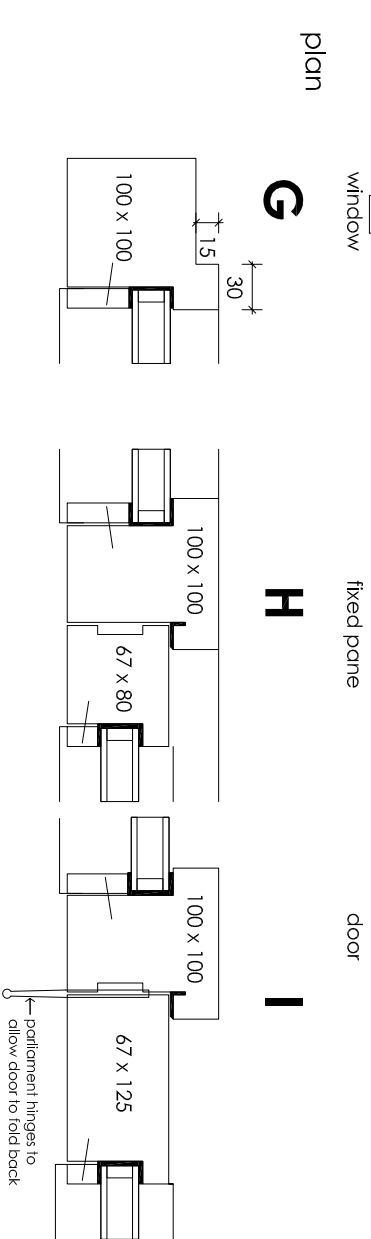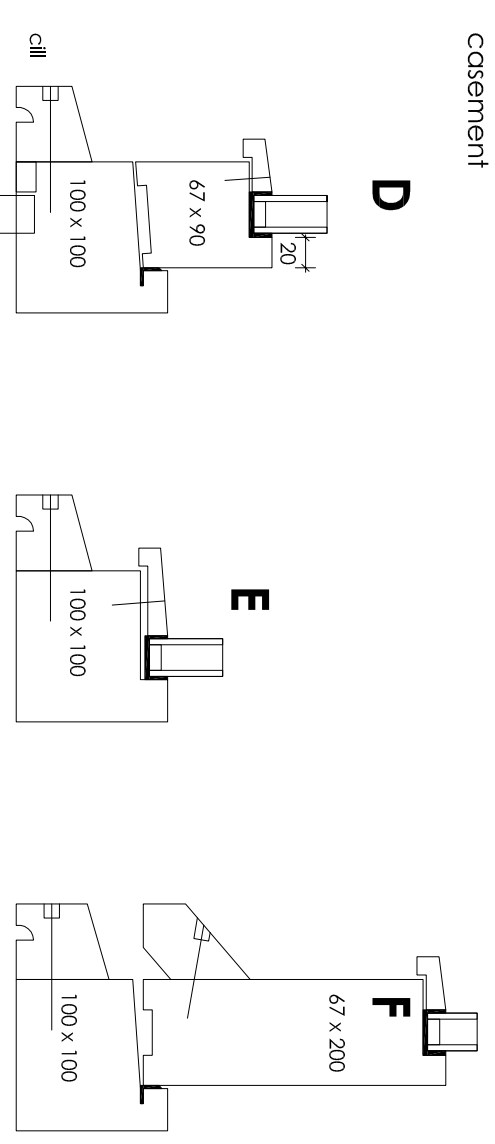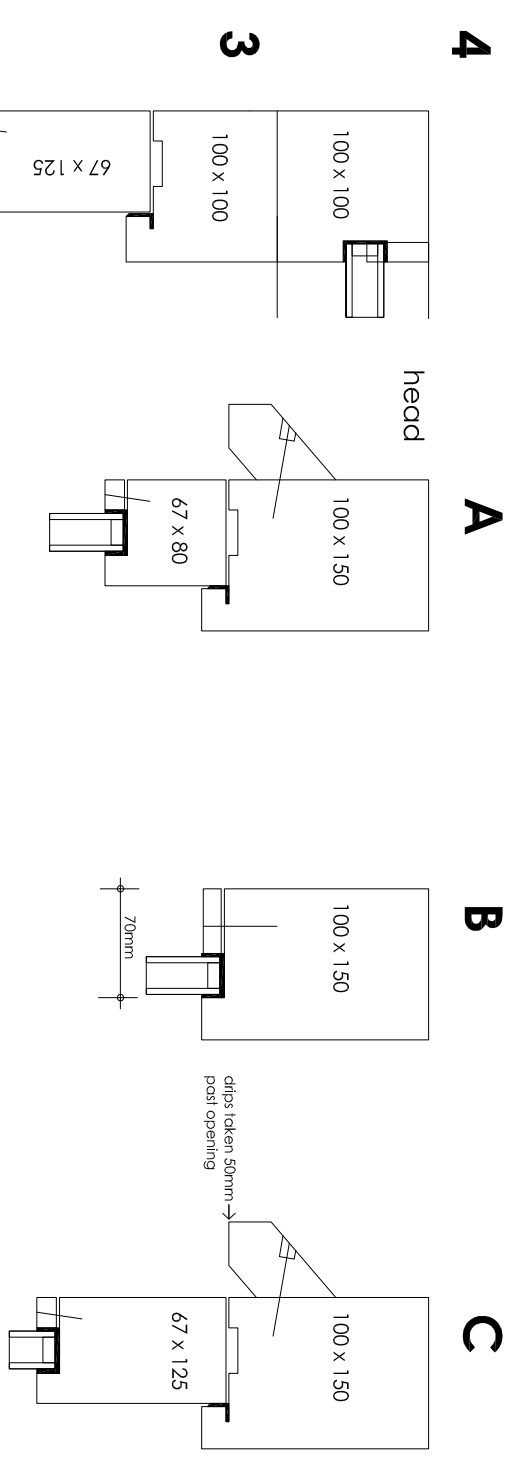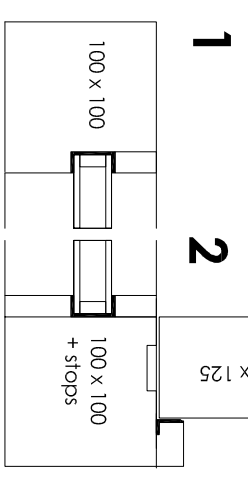

ian slater architectural design

ian slater MCIAT Job: Green View  
 9 Church End  
 Haddenham  
 Bucks



scale @ A3 1:50/5

tel: (01844) 260860  
 ian@ianslater.com  
 www.ianslater.com  
 title: European Oak screen details  
 job no: 1681  
 dwg. no: 08

DIMENSIONS MUST BE CHECKED ON SITE PRIOR TO COMMENCEMENT. FIGURED DIMENSIONS USED IN PREFERENCE TO SCALED SIZES. ANY DEVIATION OR DISCREPANCY ON THE DRAWING MUST BE REFERRED. COPYRIGHT RESERVED.