
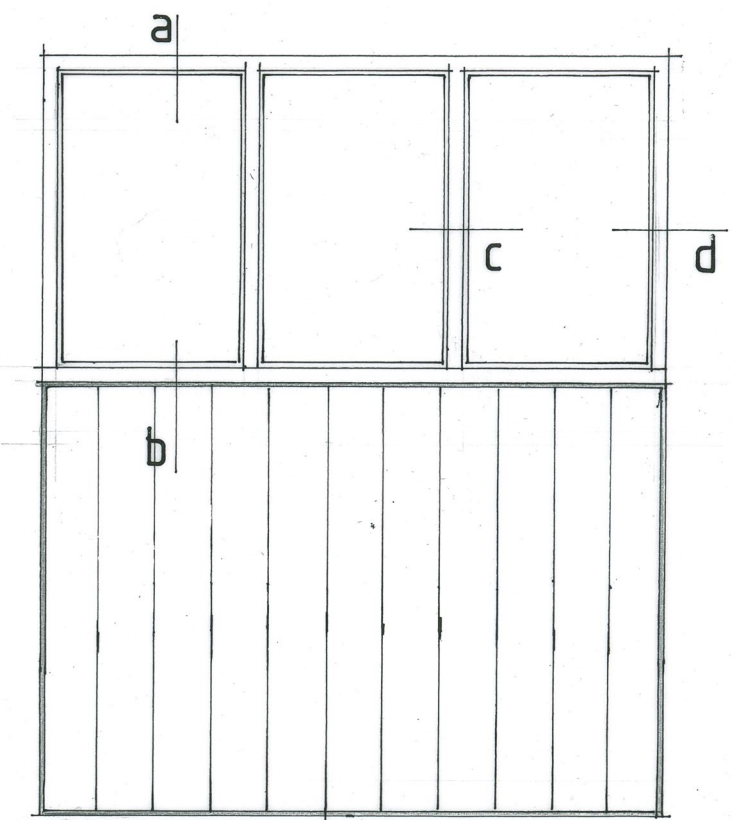


window frame details 1:2

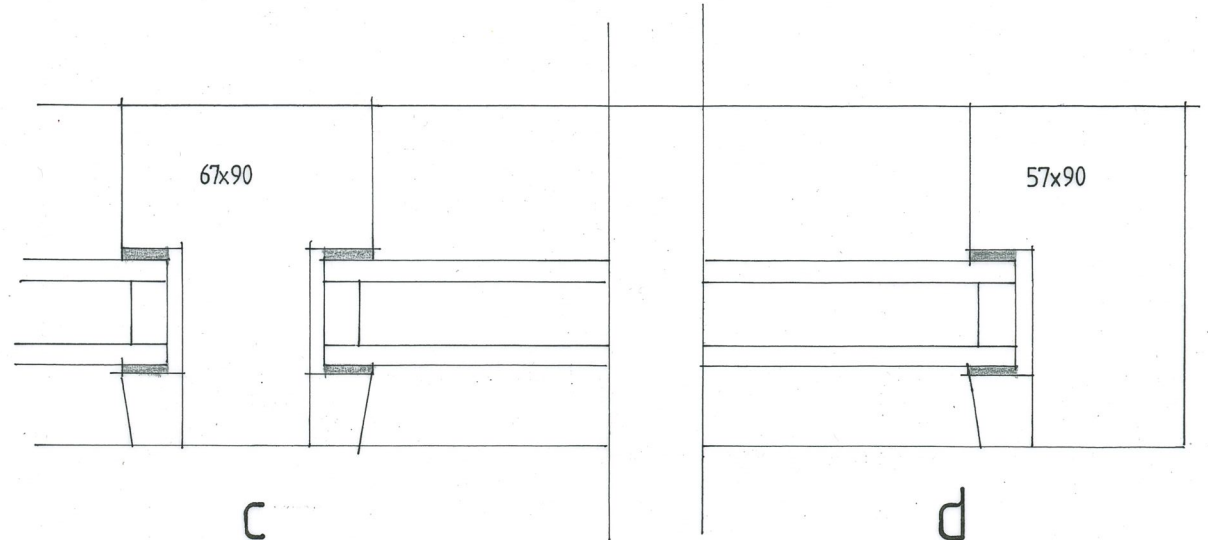

timber paneling & fixed window 1:20

ian slater architectural design

ian slater M.C.I.A.T
 tel: (01844) 260860
 ian@ianslater.com
 www.ianslater.com

job extension & alterations
 9 church end
 haddenham
 title kitchen window details



scale @ A3 1:20/2

job no. 1681
 dwg no. 09