


Exg. Front Elevation.

1:100

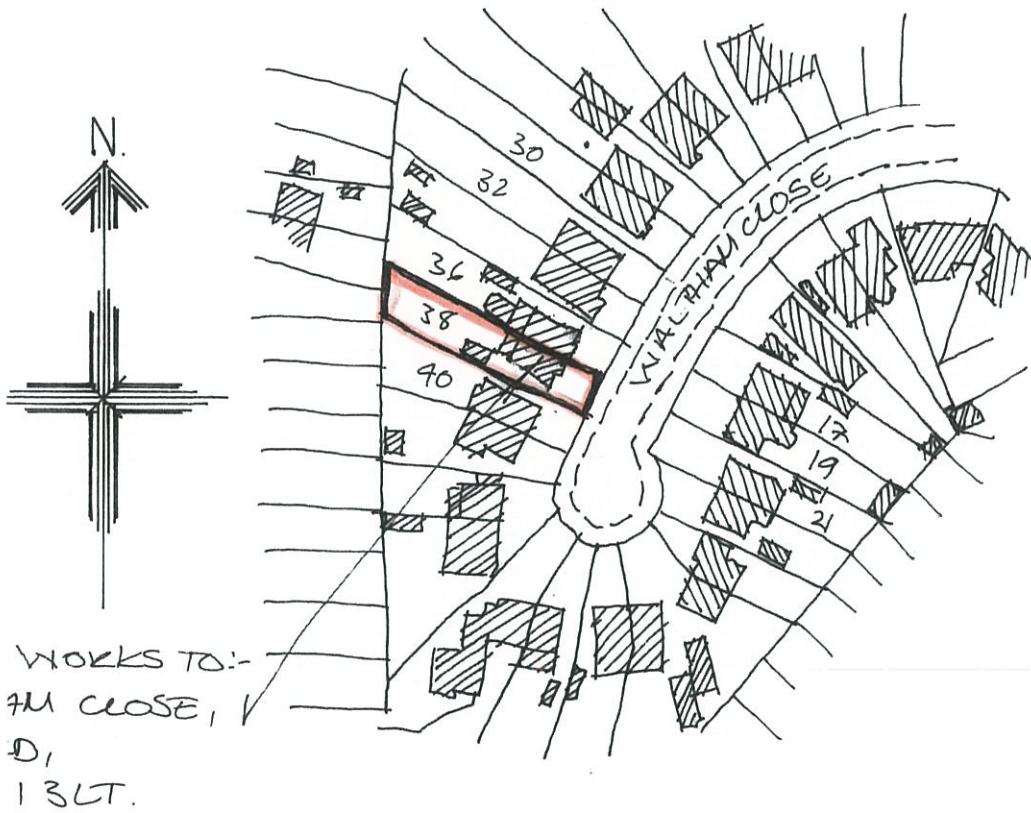

Location Plan.

1:1250



scale bar: 1:1250.

