



Notes:



1. THE COPYRIGHT OF THIS DRAWING IS VESTED IN WHITECROSS BUILDING CONSULTANCY LTD AND IT MAY NOT BE REPRODUCED IN WHOLE OR PART OR USED FOR THE MANUFACTURE OF ANY ARTICLE WITHOUT THE EXPRESS PERMISSION OF THE COPYRIGHT HOLDERS.
2. WORK TO FIGURED DIMENSIONS ONLY.
3. THIS DRAWING IS TO BE READ IN CONJUNCTION WITH ALL RELEVANT ARCHITECTS, SERVICE ENGINEER'S AND WHITECROSS BUILDING CONSULTANCY LTD DRAWINGS AND SPECIFICATIONS.

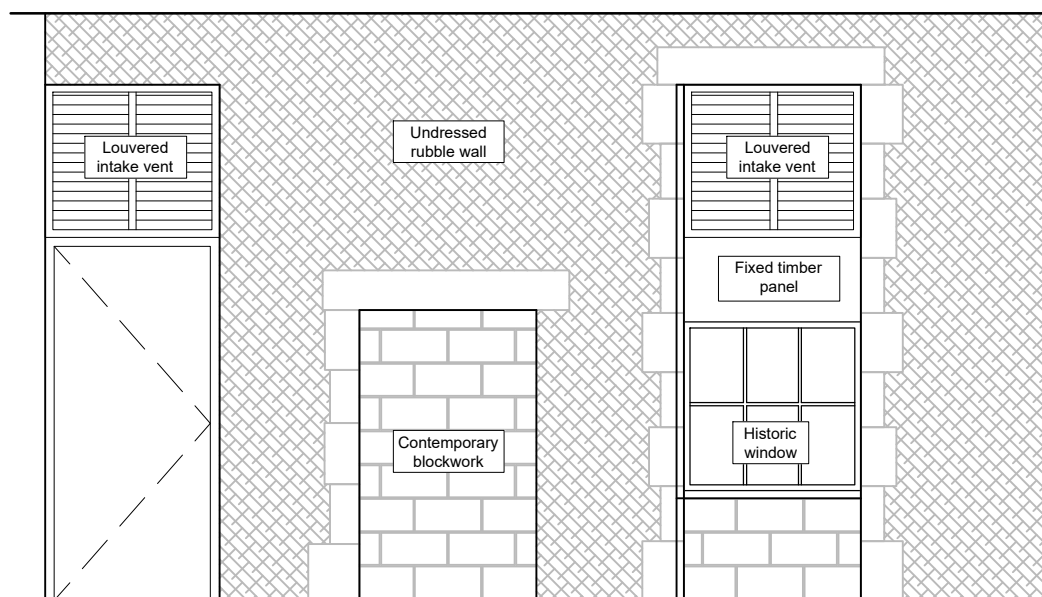

Existing Elevation A
(1:50)

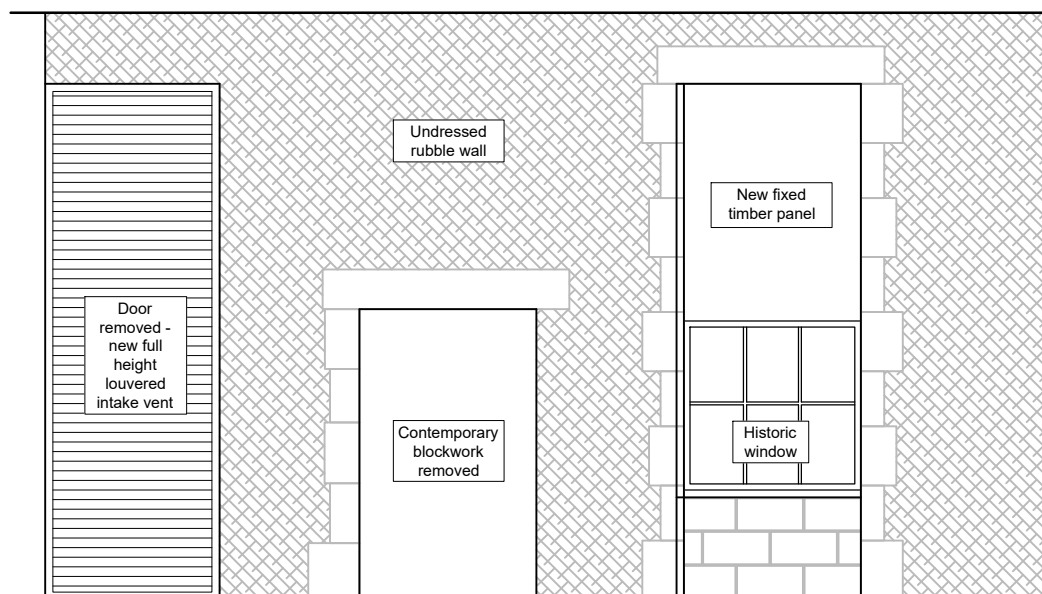

Proposed Elevation A
(1:50)

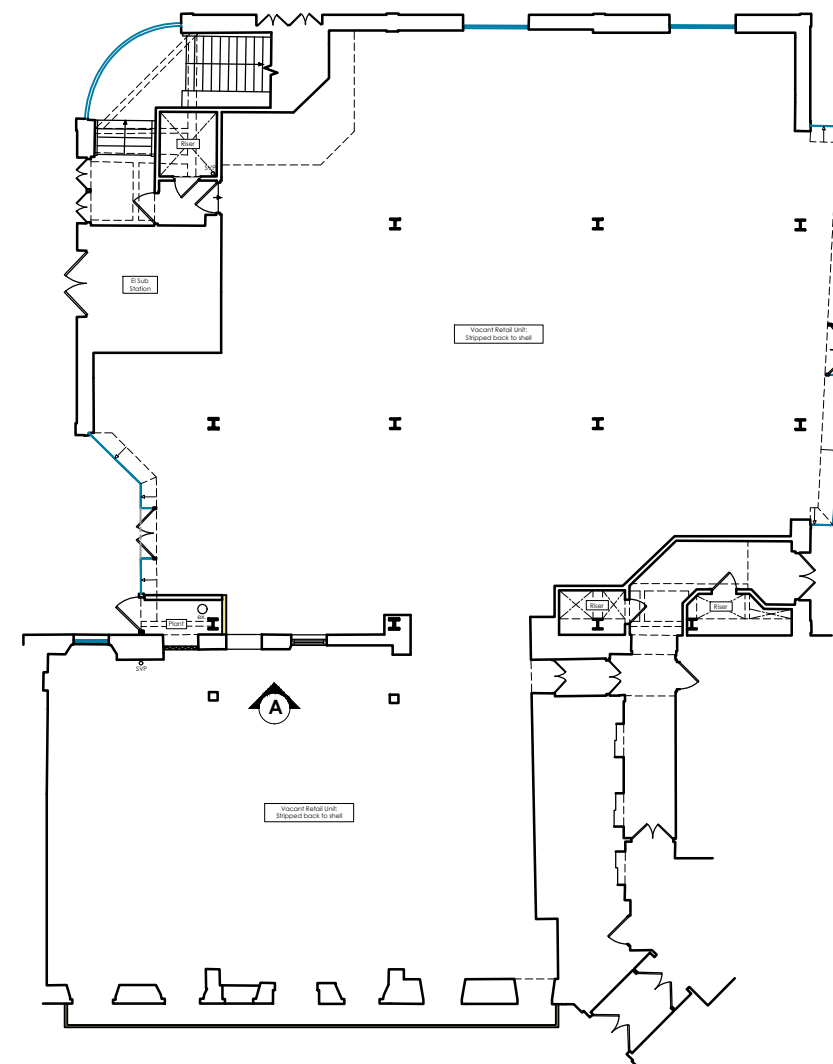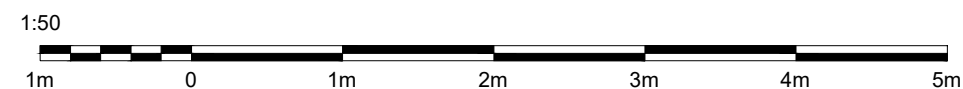

Reference Plan
(1:250)

A	Scale bar introduced	PN	05/02/24
REV:	DESCRIPTION:	BY:	DATE:
STATUS: LISTED BUILDING			



Glasgow Office
14 Newton Place
Glasgow
G3 7PY
Tel: 0141 332 1552

Edinburgh Office
109/10b Swanston Road
Edinburgh
EH10 7DS
Tel: 0131 629 3393

enquiries@whitecrossbc.co.uk
www.whitecrossbc.co.uk

CLIENT:

ARCHITECT:

SITE: Units 17-19, Princes Square 48 Buchanan St, Glasgow			
TITLE: Proposed Internal Elevation: A			
SCALE AT A3: 1:50	DATE: JAN 24	DRAWN: PN	CHECKED: RG
PROJECT NO: 0234	DRAWING NO: 04-001	REVISION: A	