

BROOKSIDE MAIN RD SHALFLEET

MAIN ROAD

BOUNDARY WALL EXISTING

ENTRANCE


CREEK COTT

BROOKSIDE

EXISTING DRIVEWAY CONCRETE

7.000

EDGE OF CONCRETE DRIVEWAY

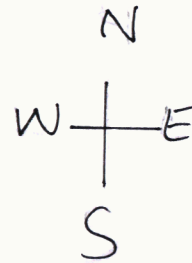

FLAT ROOF EXTENSION


DOOR

EXISTING PATIO & PATTI AREA

PROPOSED GARDEN WALL IN RED

CONCRETE PATH 1.000

SCALE 1:100

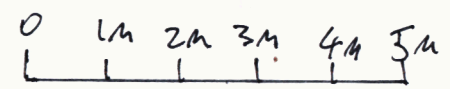

900 mm

EXISTING BOUNDARY WALL

DWG NO 1

