



# GARAGE CONVERSION

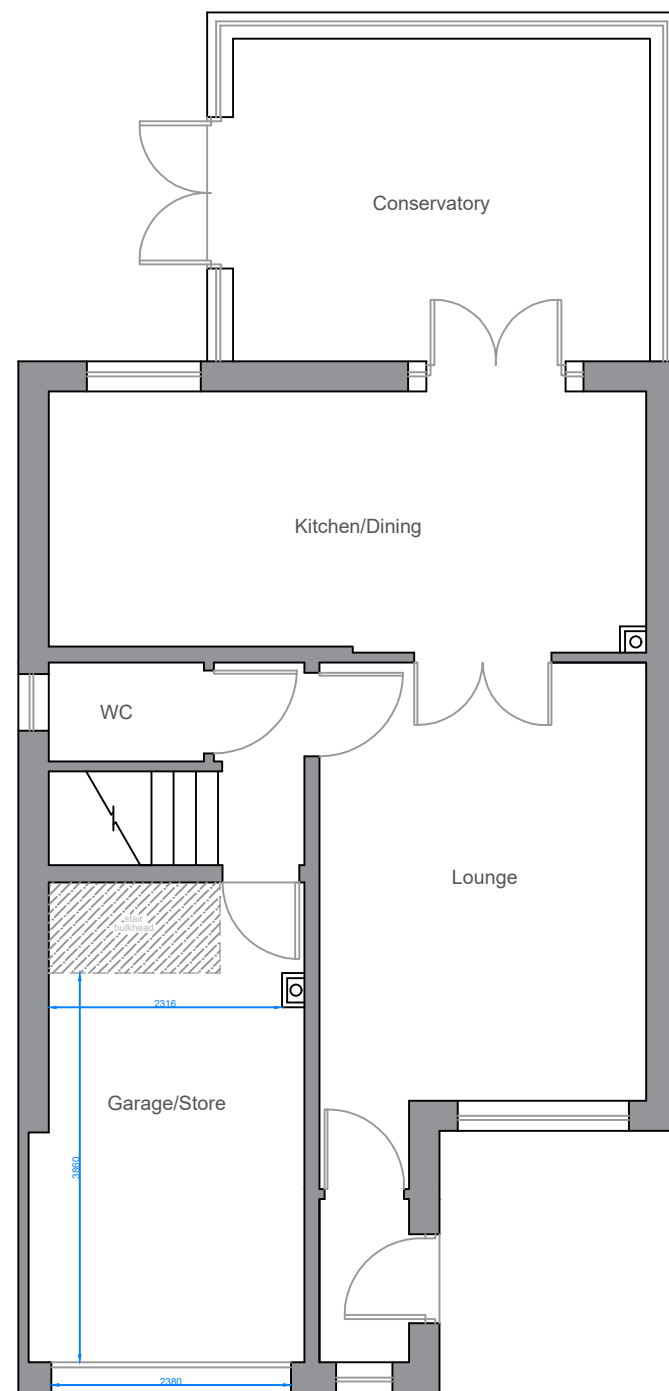

**Existing Ground Floor Layout**

Scale @ 1:75

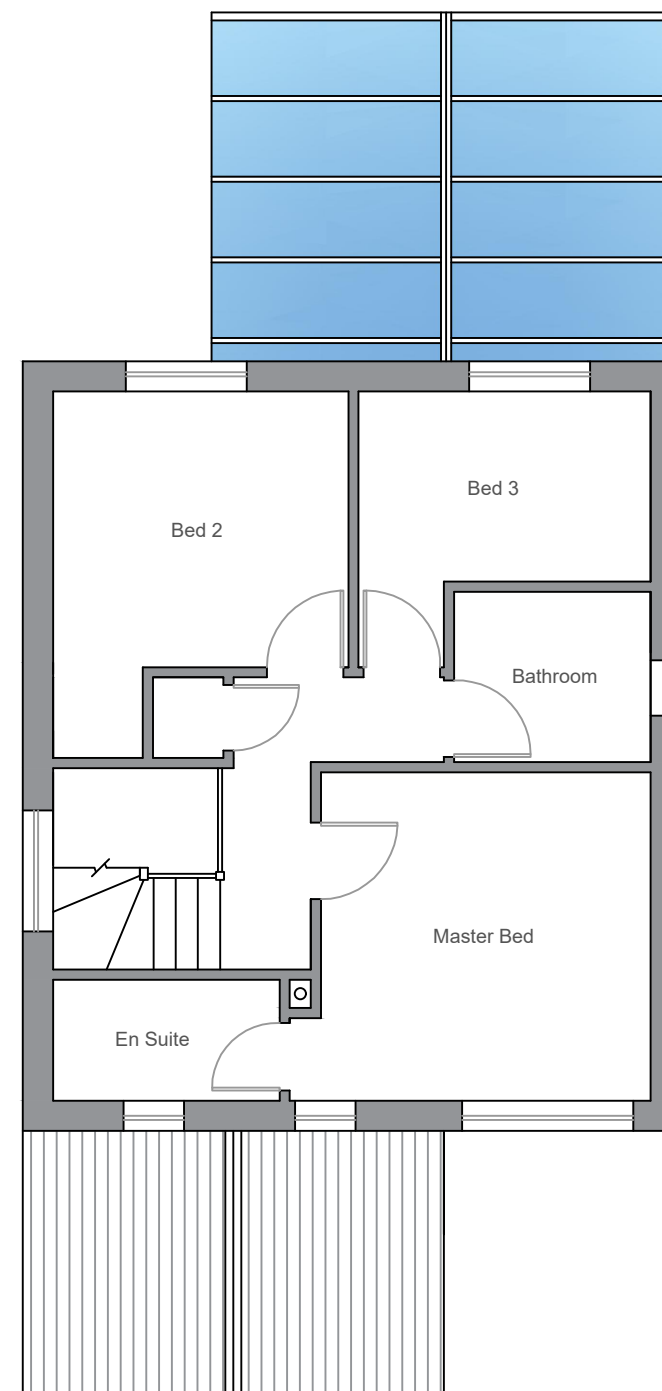

**Existing First Floor Layout**

Scale @ 1:75

DRAWING TITLE:

**EXISTING ARRANGEMENT**

CLIENT:

Name: Mr Tristan Haddon  
46 Bearwood Way,  
Thornton Cleveleys,  
FY5 4FP

SCALE:

As Shown @ A3

DRAWN BY:

MD

DRAWING NO:

DG - 23 - 001 - BEAR

REV:

A