


Do not scale from this drawing. All dimensions to be checked on site. All omissions and discrepancies to be reported to the Architect immediately

This work is copyright and shall not be reproduced or used for any other purpose without the written permission of Squire and Partners.

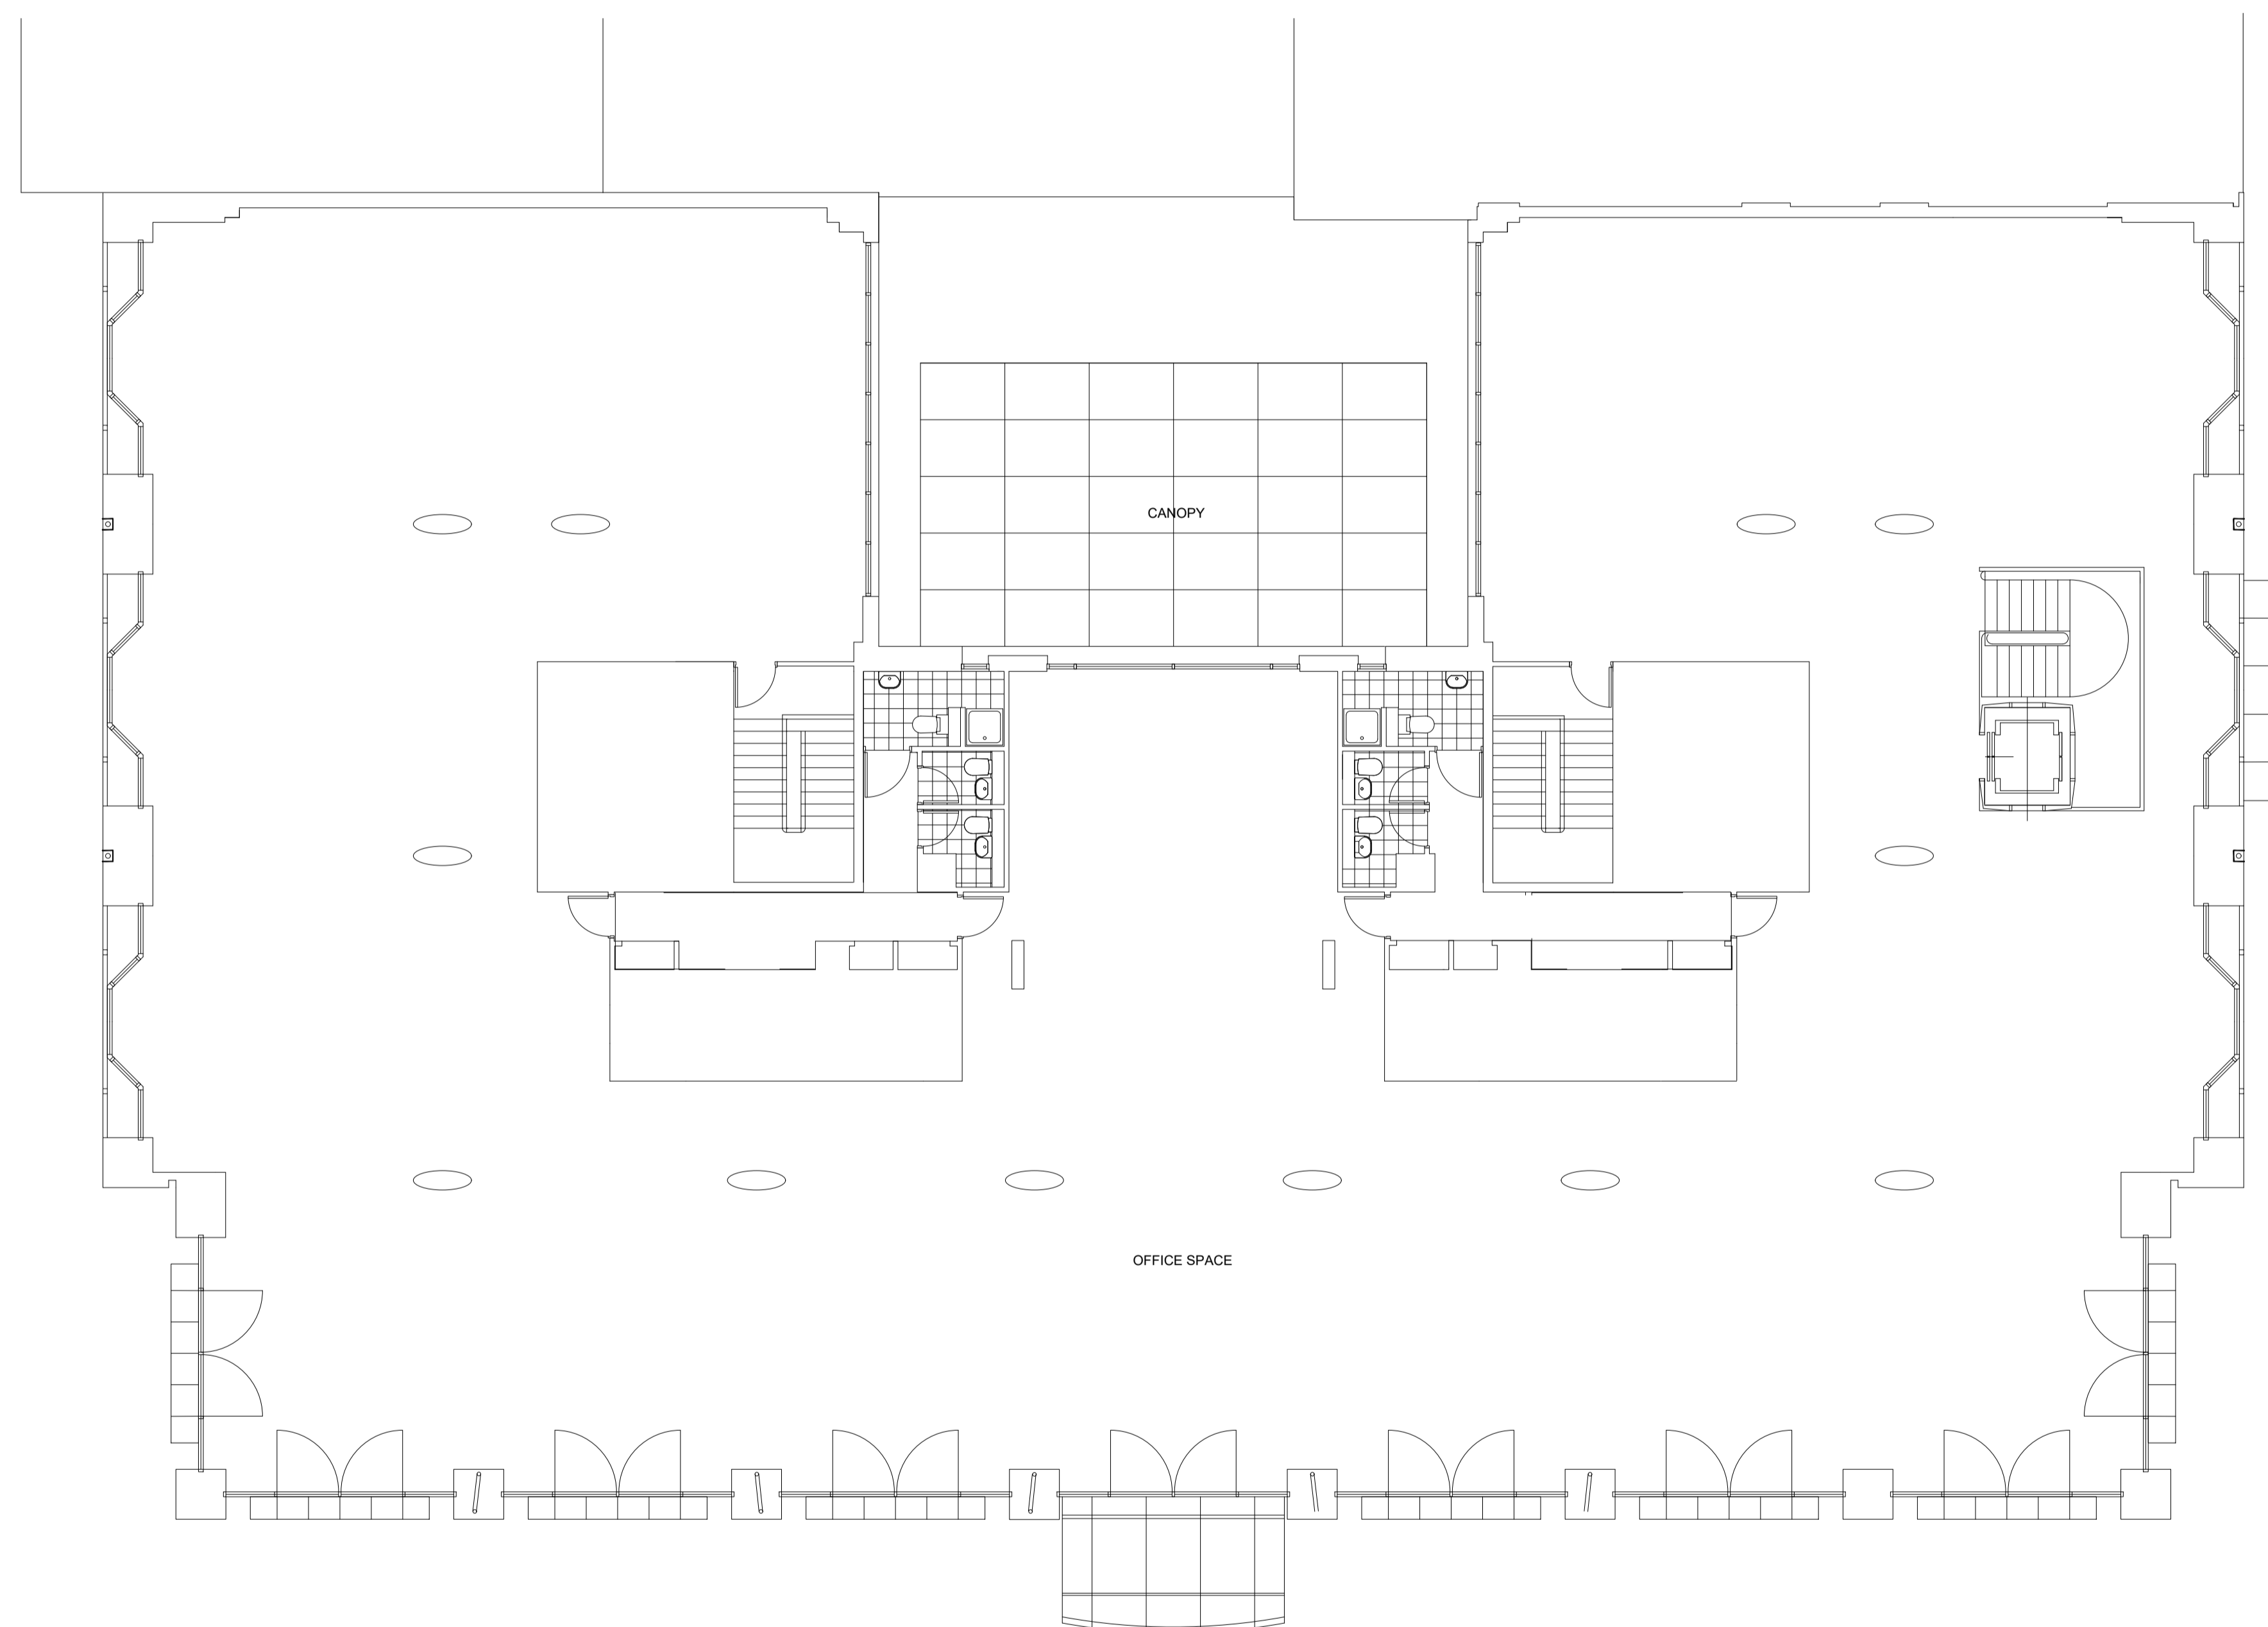

Project	Date	CHK	Rev
---------	------	-----	-----

SQUIRE & PARTNERS

Squire and Partners LLP
The Department Store
248 Ferndale Road, London SW9 8FR
T: 020 7278 5555
info@squireandpartners.com
www.squireandpartners.com

Project

Brook House Windows

Title

Existing Plan
Level 01

Status

Planning

Drawn	Date	Scale @ ISO A1	Job Number
-------	------	----------------	------------

KDa	08/12/2023	1:100@A1	23105
-----	------------	----------	-------

Drawing Number	Revision
----------------	----------

ZZ-01-PL-A-20100	
------------------	--