


Do not scale from this drawing. All dimensions to be checked on site. All omissions and discrepancies to be reported to the Architect immediately

This work is copyright and shall not be reproduced or used for any other purpose without the written permission of Squire and Partners.

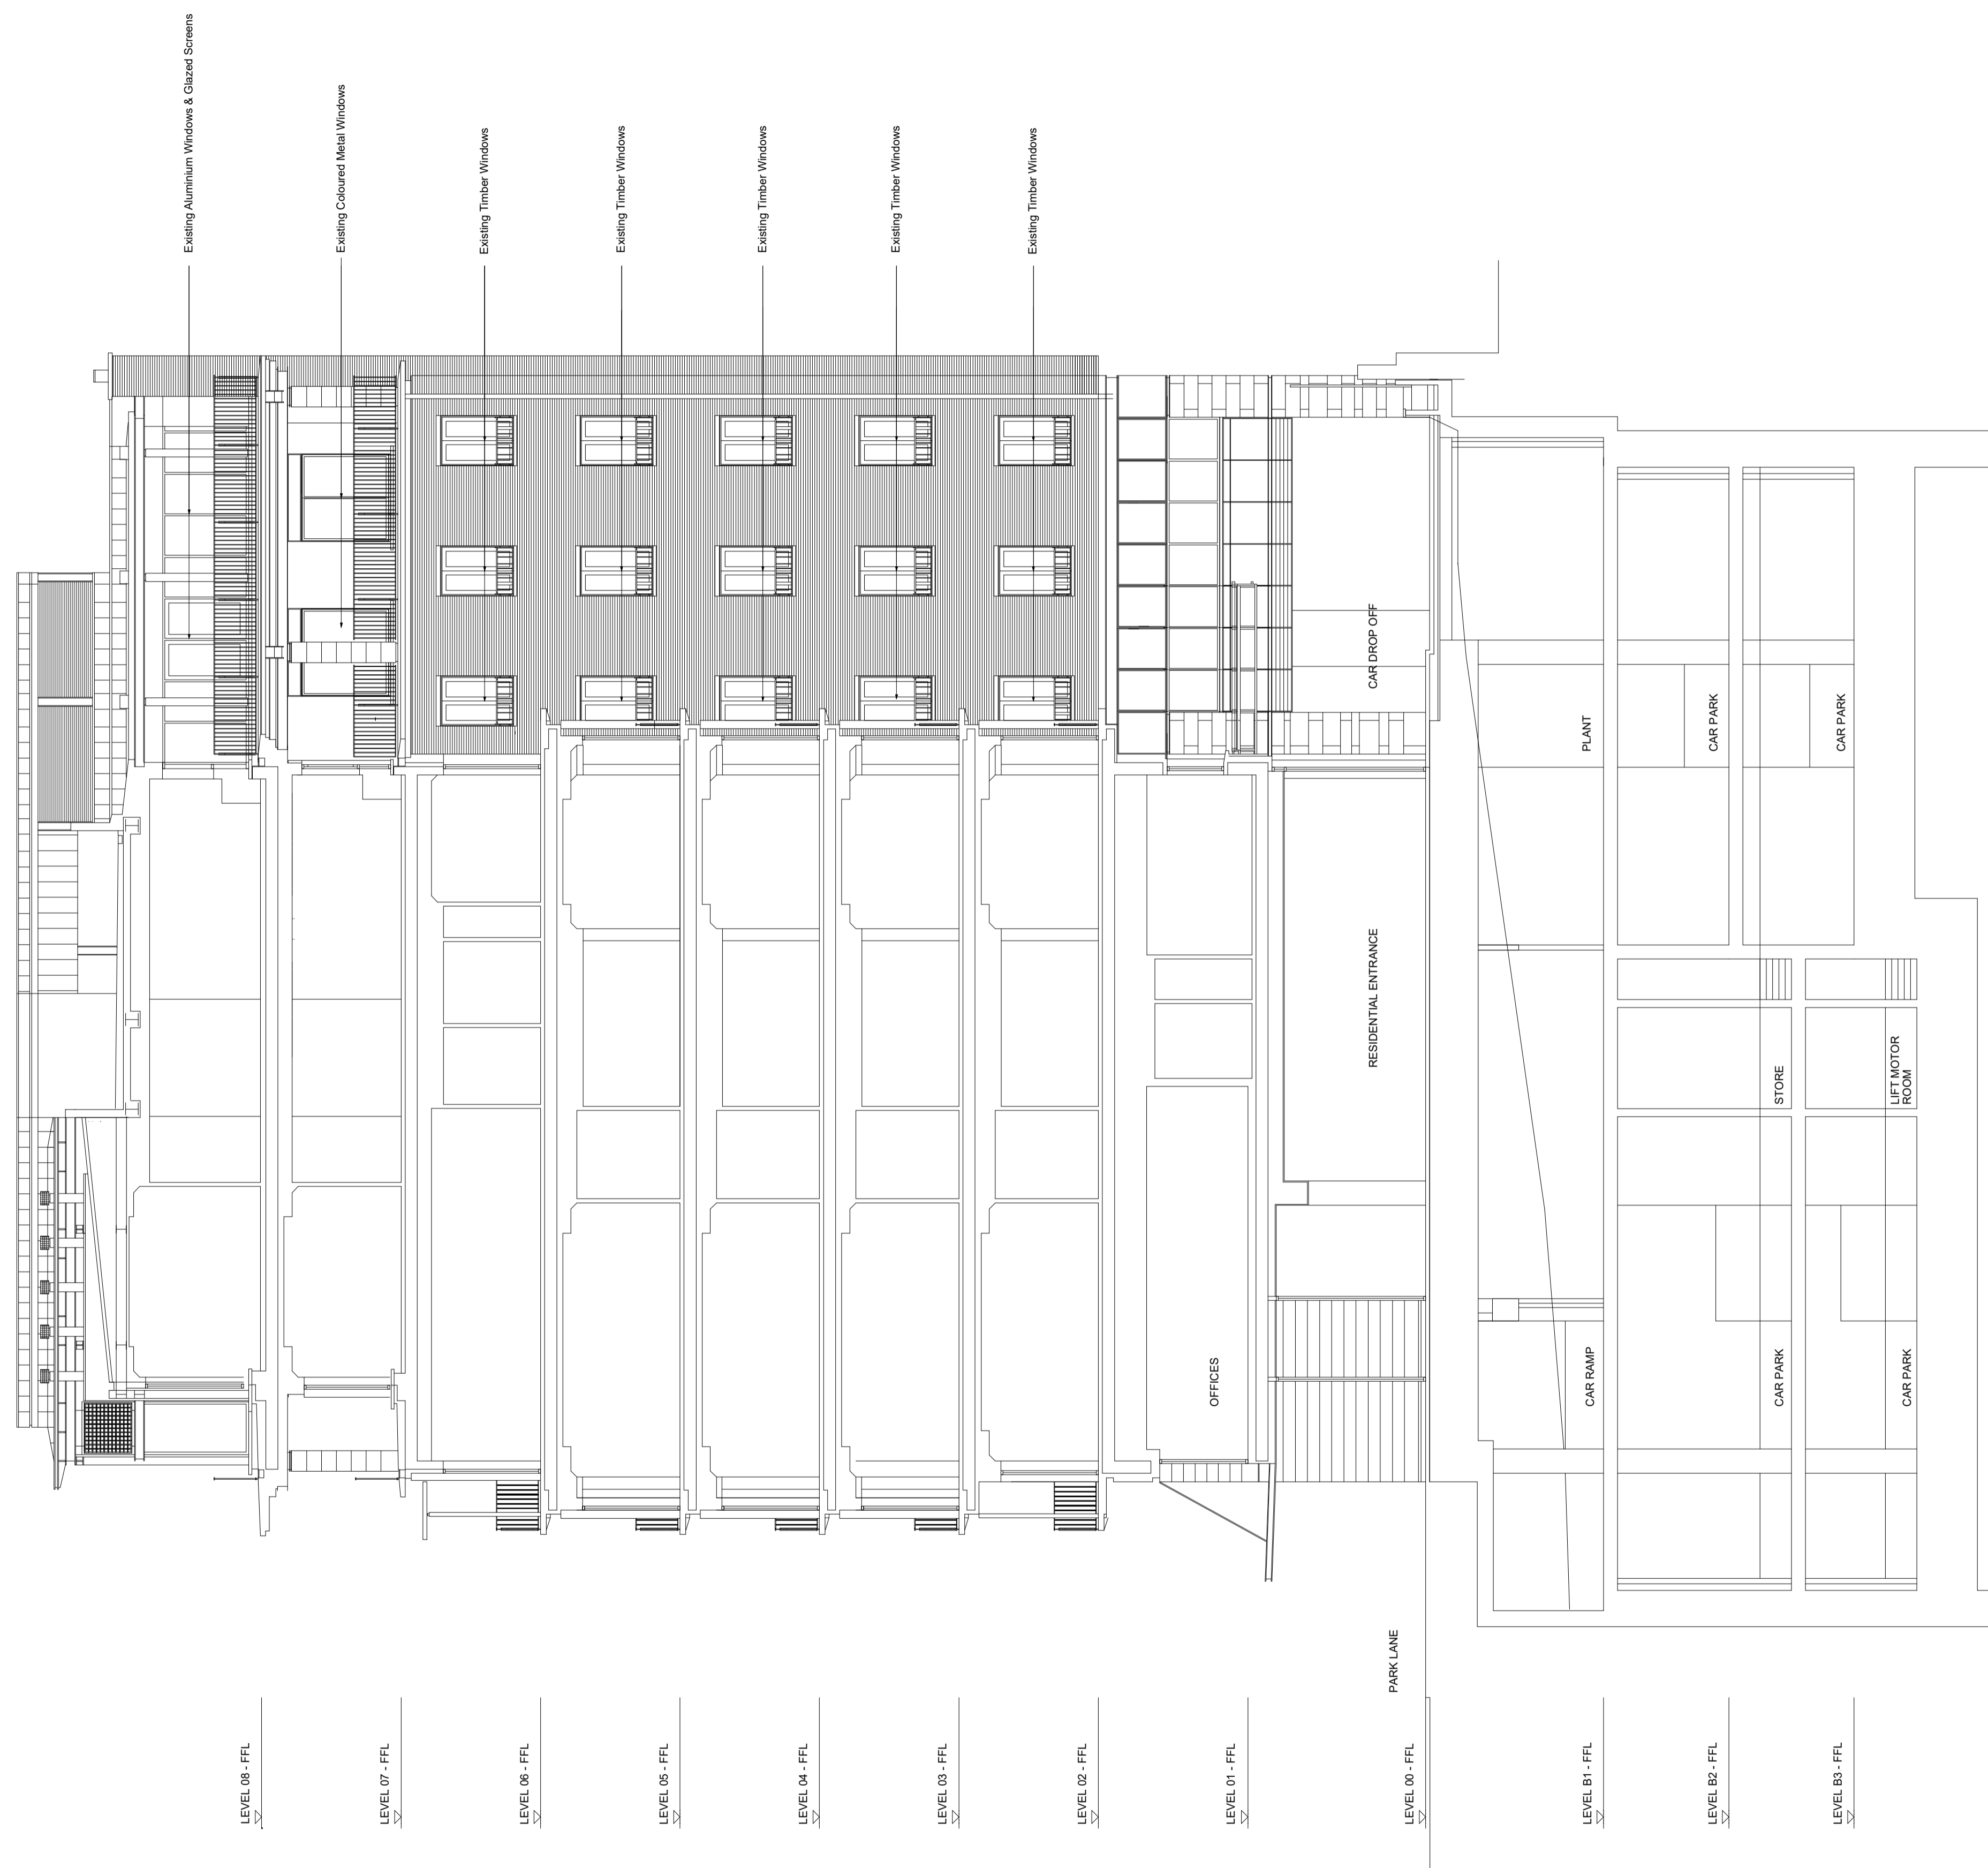

Project	Date	CHK	Rev

## SQUIRE & PARTNERS

Squire and Partners LLP  
 The Department Store  
 248 Ferndale Road, London SW9 8FR  
 T: 020 7278 5555

info@squireandpartners.com  
 www.squireandpartners.com

Project

Brook House Windows

Title  
 Existing Section

Status  
 Planning

Drawn	Date	Scale @ ISO A1	Job Number
KDa	08/12/2023	1:100@A1	23105

Drawing Number	Revision
ZZ-ZZ-PL-A-20300	-