


Do not scale from this drawing. All dimensions to be checked on site. All omissions and discrepancies to be reported to the Architect immediately

This work is copyright and shall not be reproduced or used for any other purpose without the written permission of Squire and Partners.

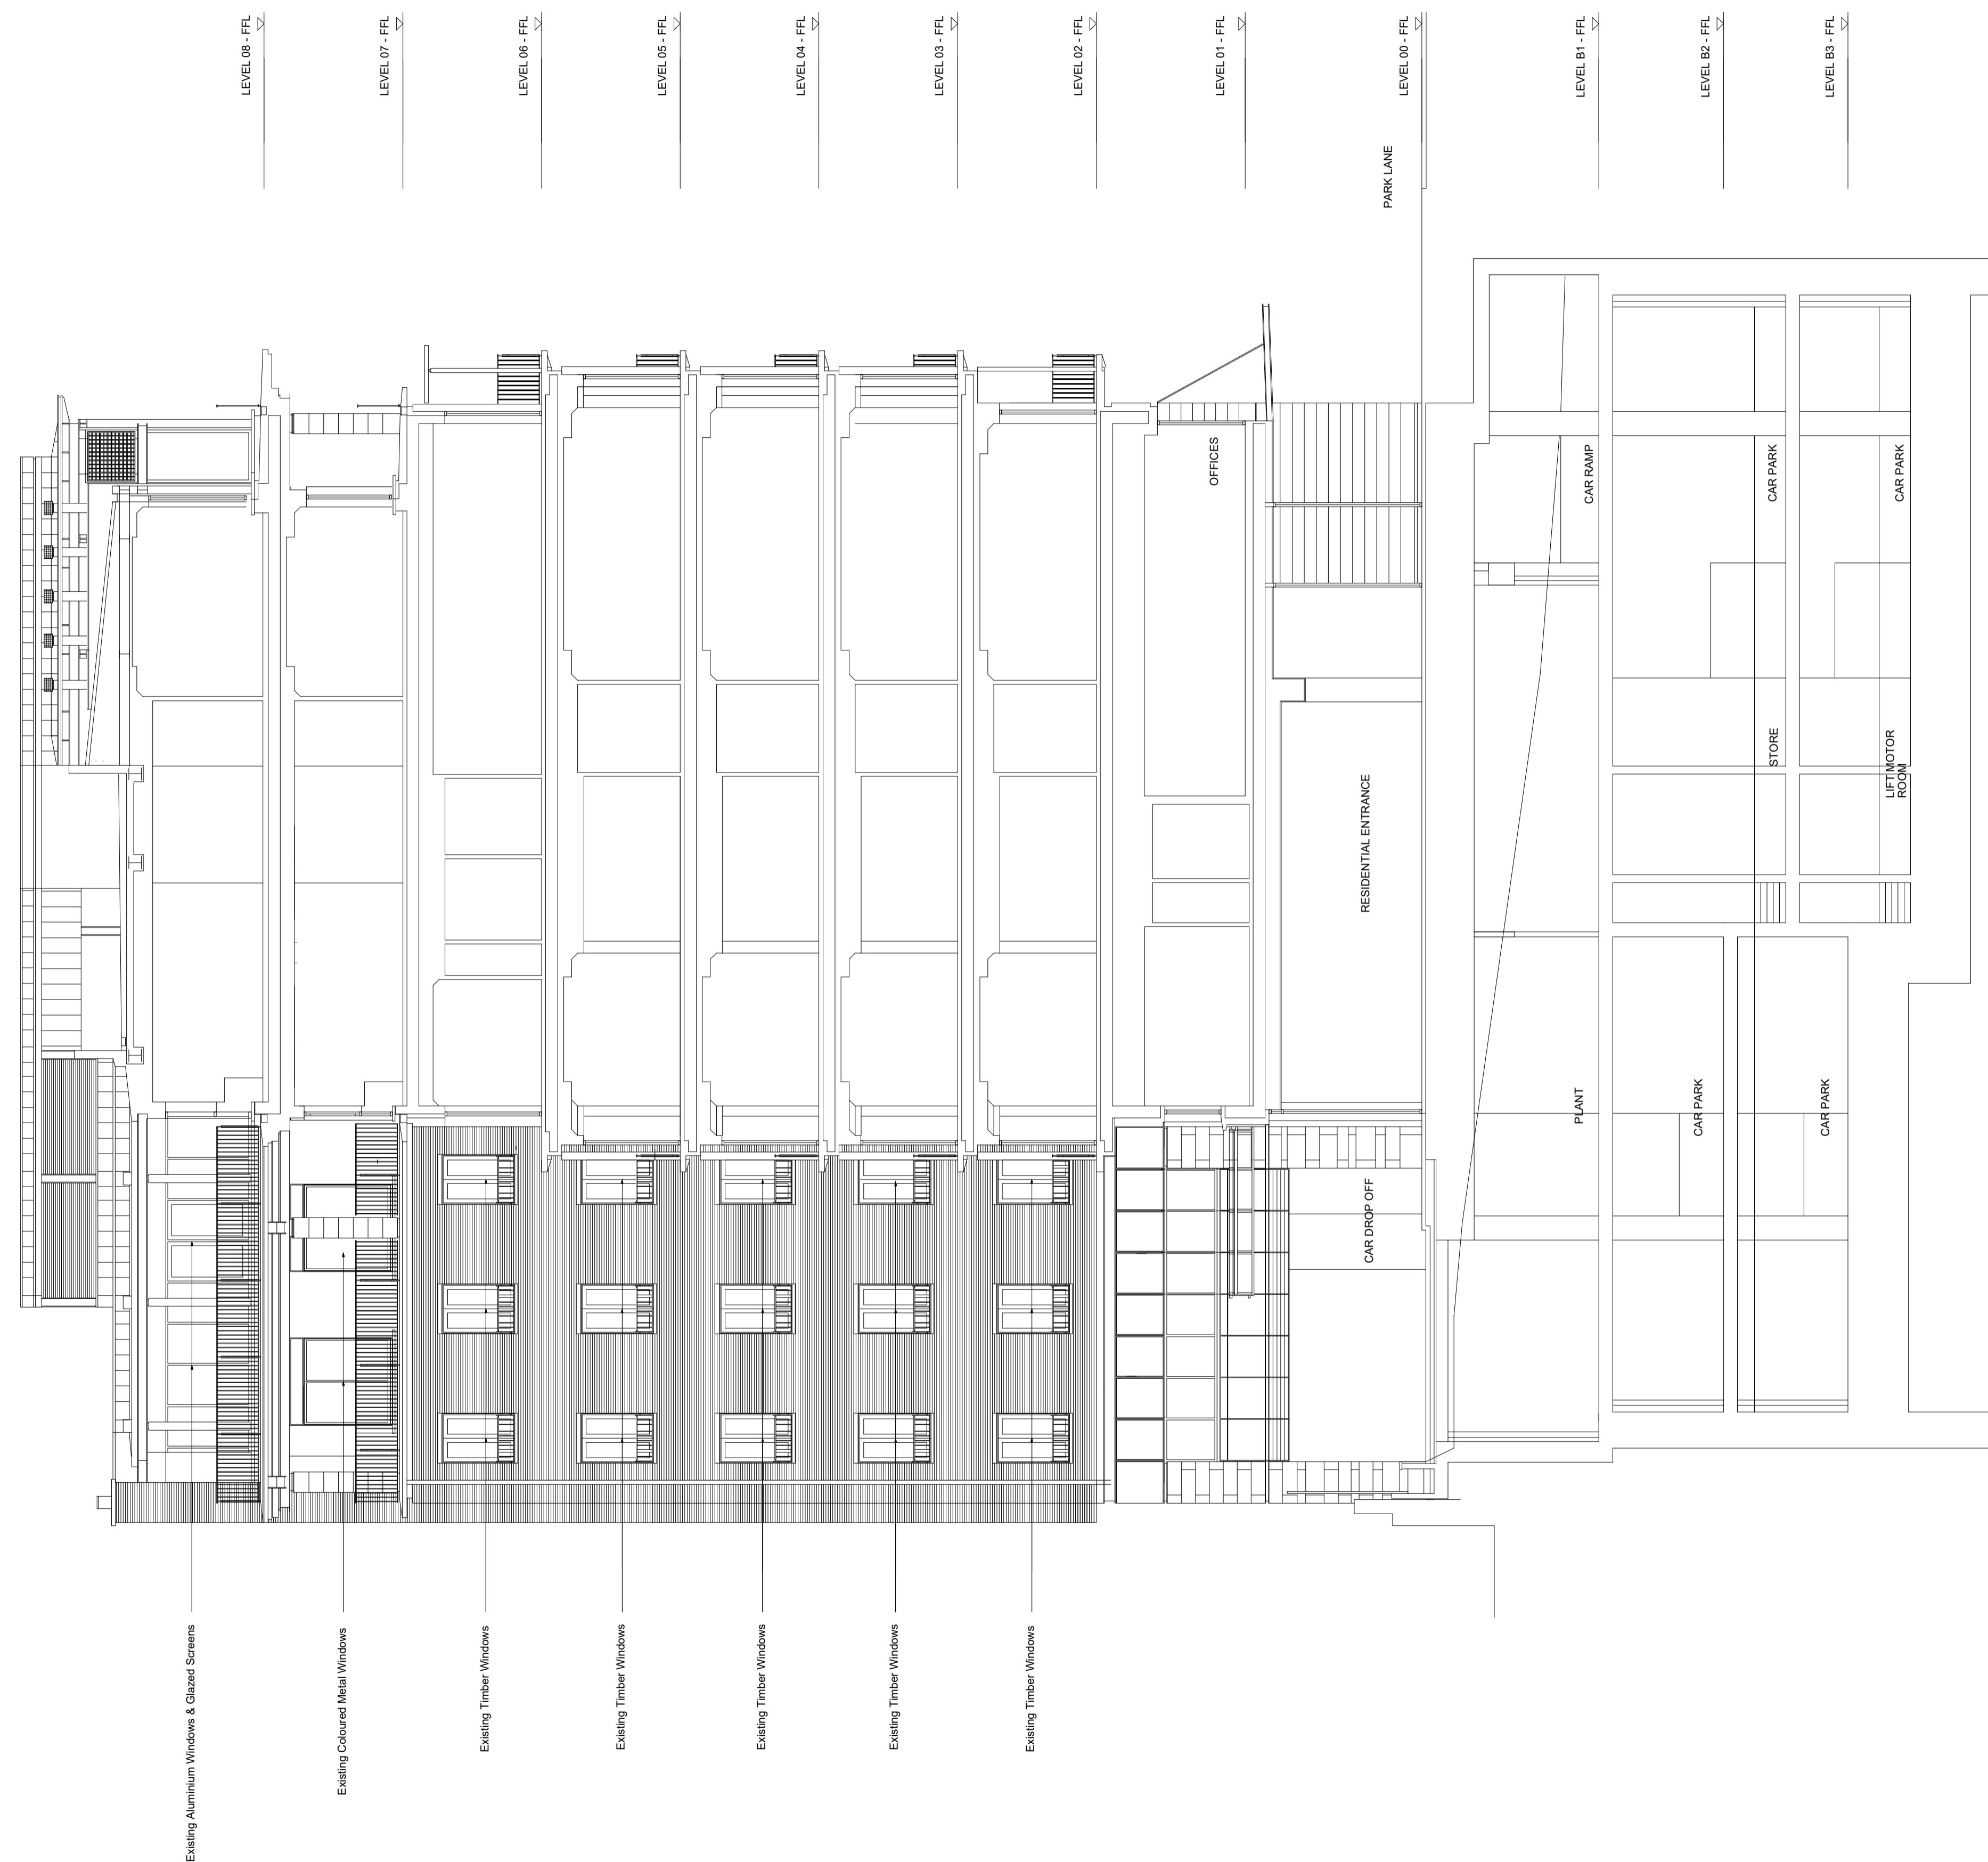

Project	Date	CHK	Rev

SQUIRE & PARTNERS

Squire and Partners LLP
 The Department Store
 248 Ferndale Road, London SW9 8FR
 T: 020 7278 5555

info@squireandpartners.com
 www.squireandpartners.com

Project	Date	CHK	Rev

Brook House Windows

Existing Section

Status

Planning

Drawn Date Scale @ ISO A1 Job Number

KDa 08/12/2023 1:100@A1 23105

Drawing Number Revision

ZZ-ZZ-PL-A-20301 -