


Copyright:

This drawing is the sole copyright of brown + company any reproduction in any form is forbidden unless permission is granted in writing.

Do not scale from this drawing, any discrepancies on site should be brought to the attention of brown + company

Work and materials must comply with the current building regulations and any relevant codes of practice, and must be read in conjunction with the building specification and any other consultants or sub-contractor information.

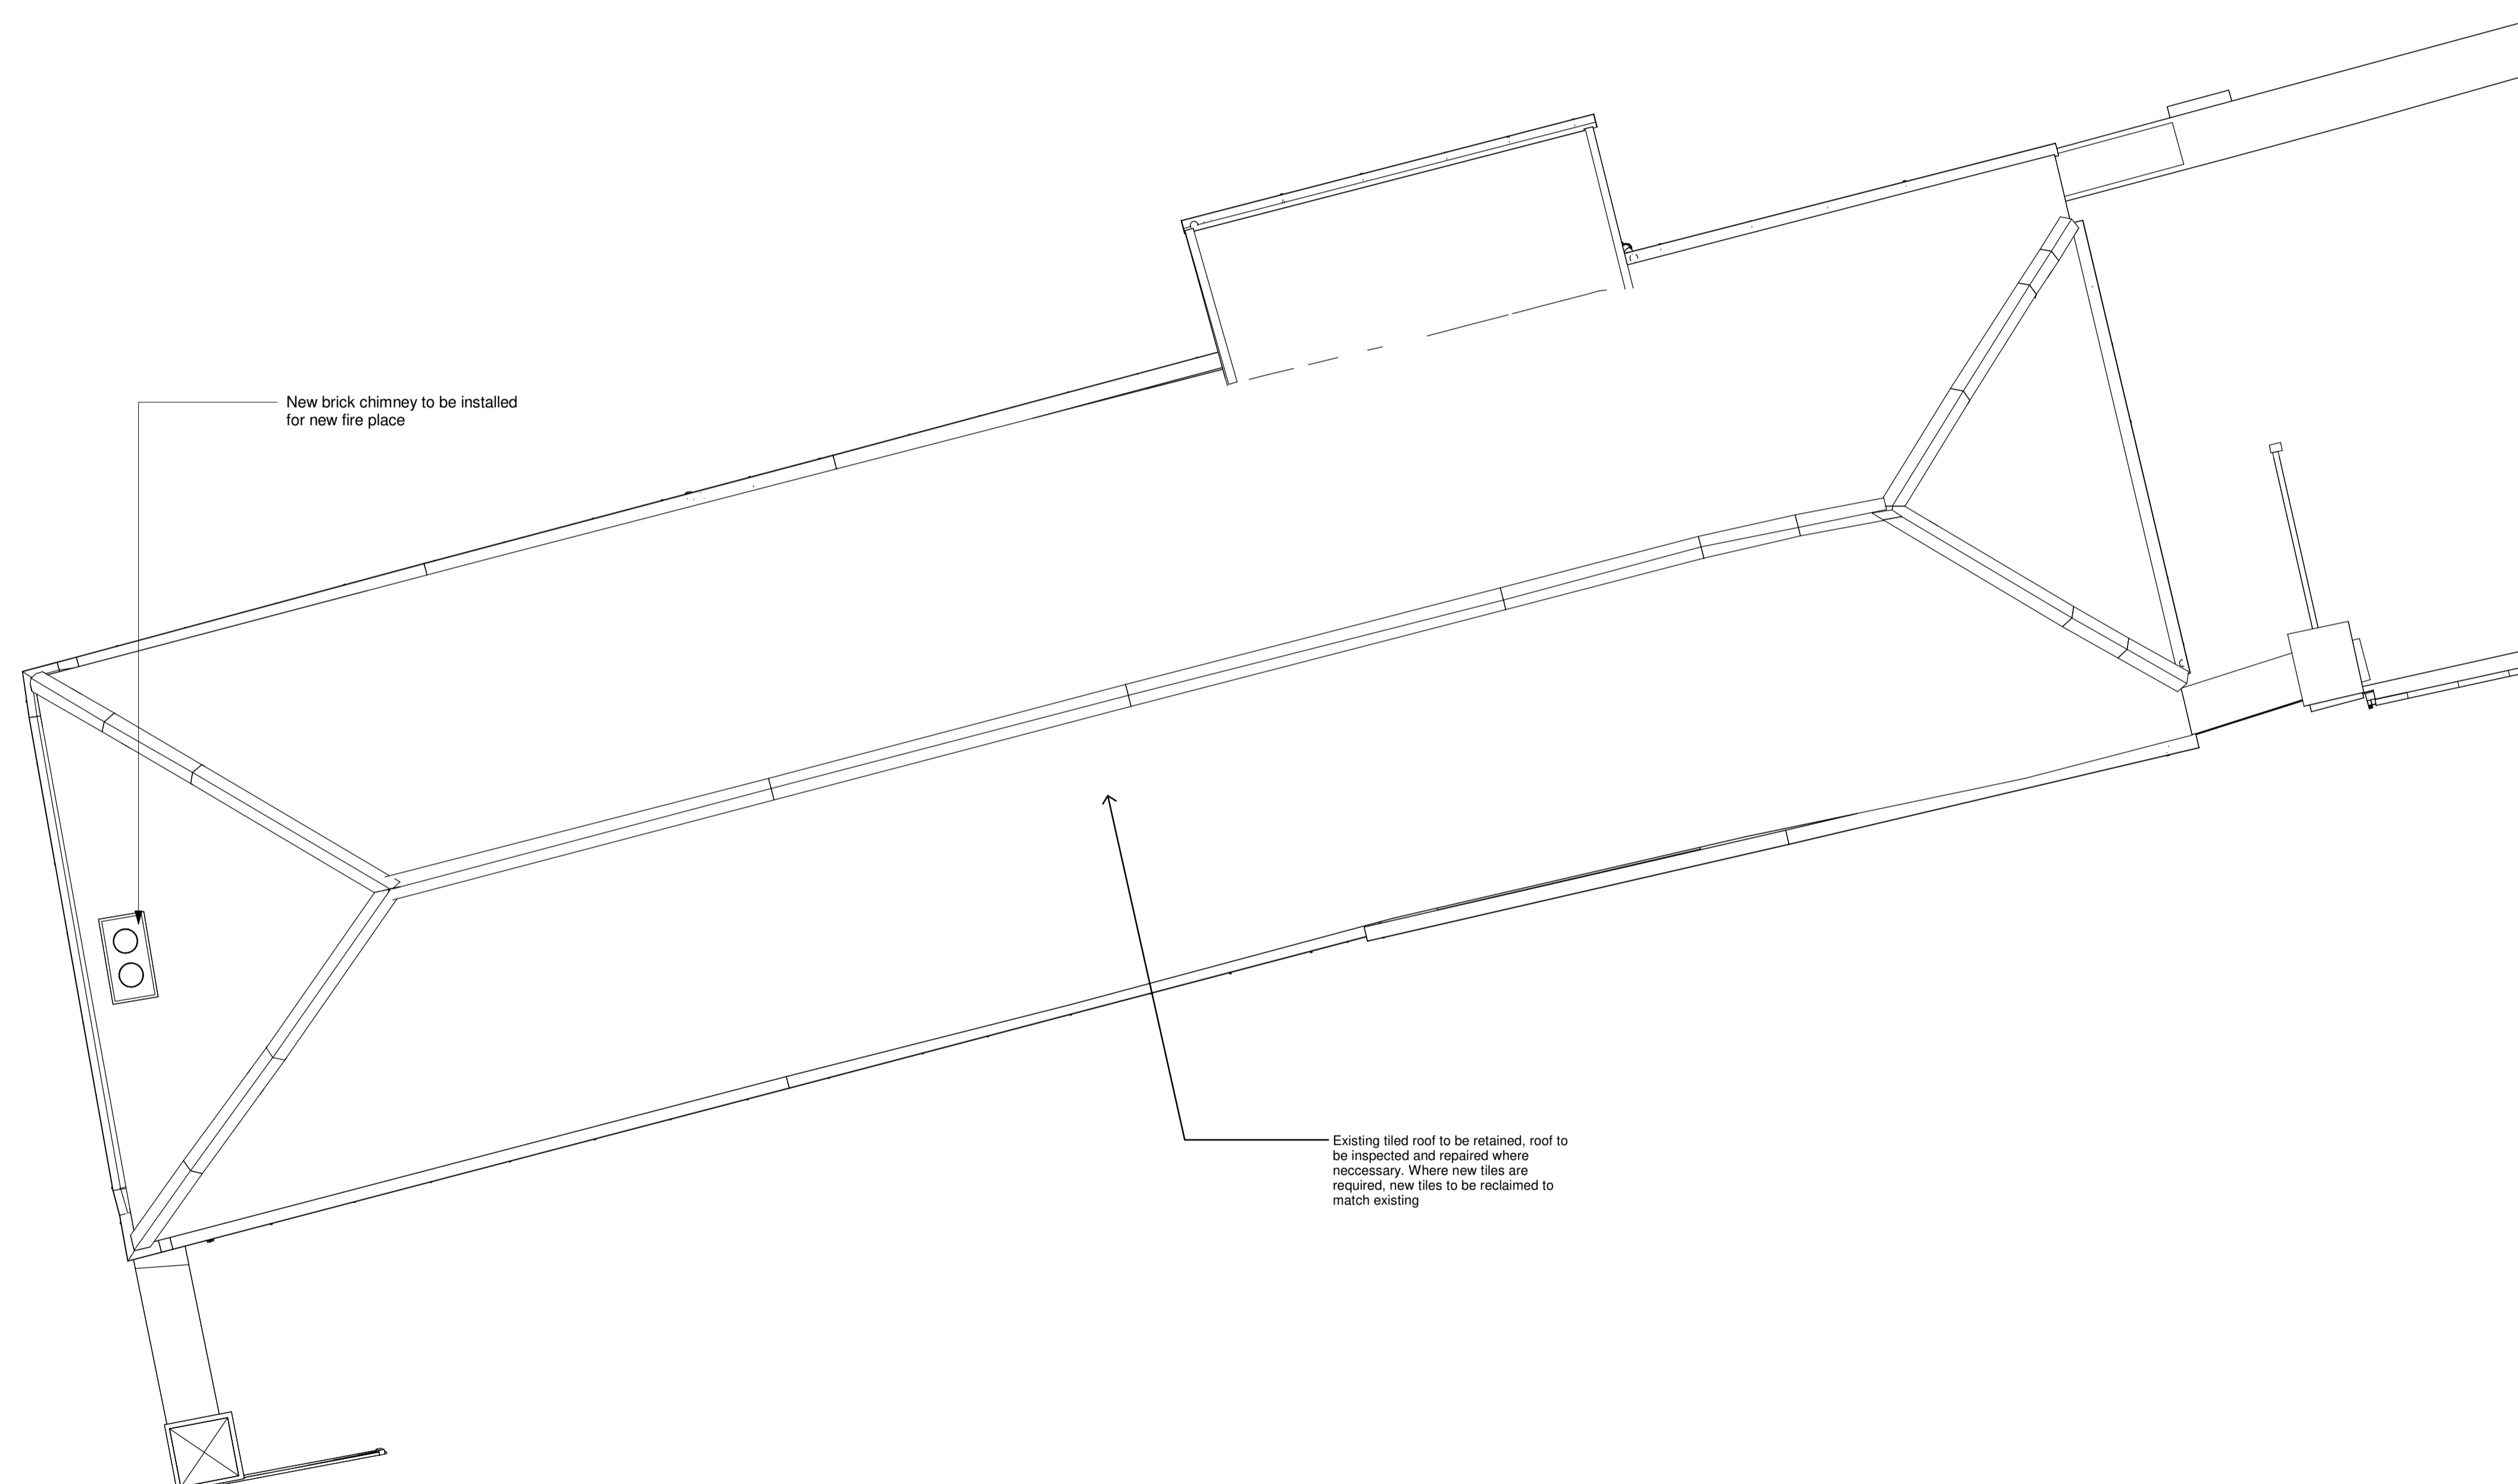

Northern Range - Roof Level Proposals

1 : 50

revision	date	description	drawn	checked
P01	15.12.23	Issued for planning	RM	NB

brown + company

project:
Hotham Hall Estate
Hotham, York YO43 4UA
drawing:
Northern Range - Roof Level Proposals

status:
Planning

scale:
1:50

Sheet size:
A1



job number	author	zone	level	type	role	drawing number	revision
23039	BC	Z1	01	DR	A	03-159	P01

