


Copyright:
 This drawing is the sole copyright of brown + company any reproduction in any form is forbidden unless permission is granted in writing.
 Do not scale from this drawing, any discrepancies on site should be brought to the attention of brown + company
 Work and materials must comply with the current building regulations and any relevant codes of practice, and must be read in conjunction with the building specification and any other consultants or sub-contractor information.

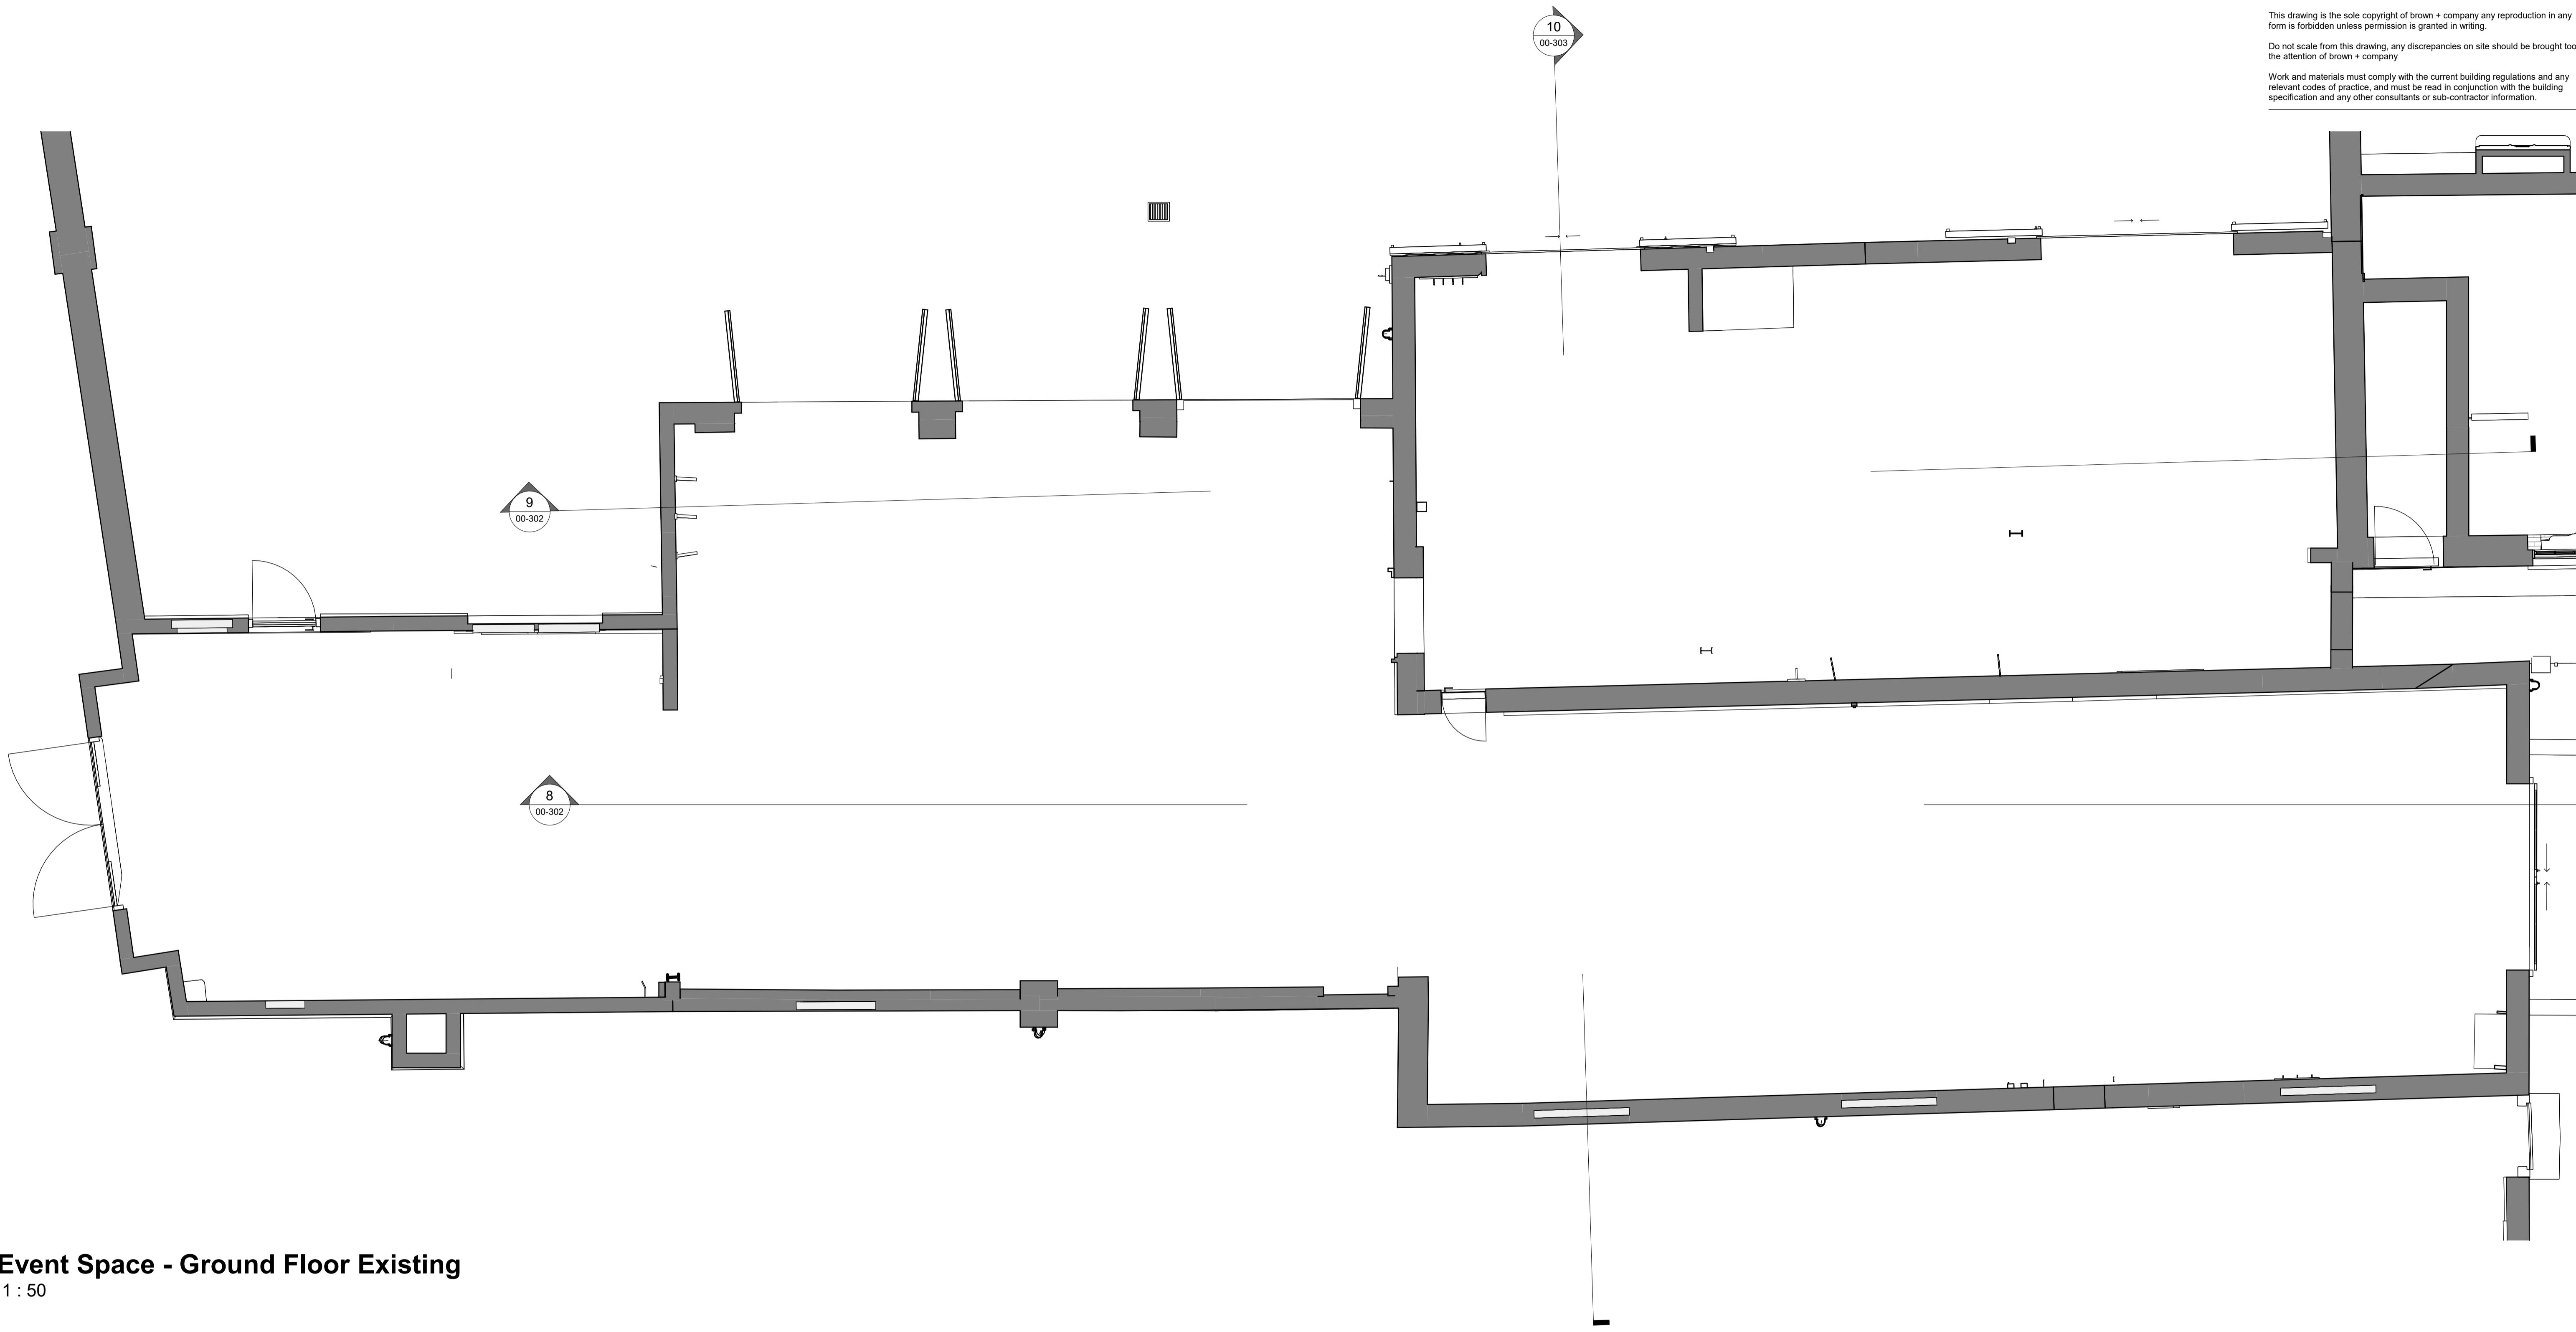

Event Space - Ground Floor Existing
 1 : 50


| revision | date | description | drawn | checked |
|----------|----------|---------------------|-------|---------|
| P01 | 15.12.23 | Issued for planning | RM | NB |

brown + company

project:
 Hotham Hall Estate
 Hotham, York YO43 4UA

drawing:
 Event Space - Ground Floor Existing

status:
 Existing

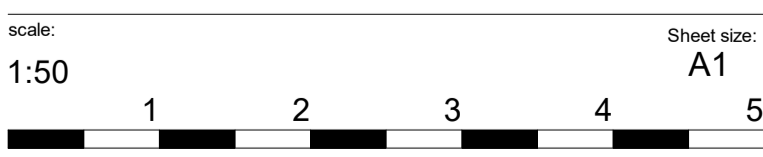

| job number | author | zone | level | type | role | drawing number | revision |
|--|--------|------|-------|------|------|----------------|----------|
| 23039 - BC - Z1 - 00 - DR - A - 00-106 | | | | | | P01 | |

