


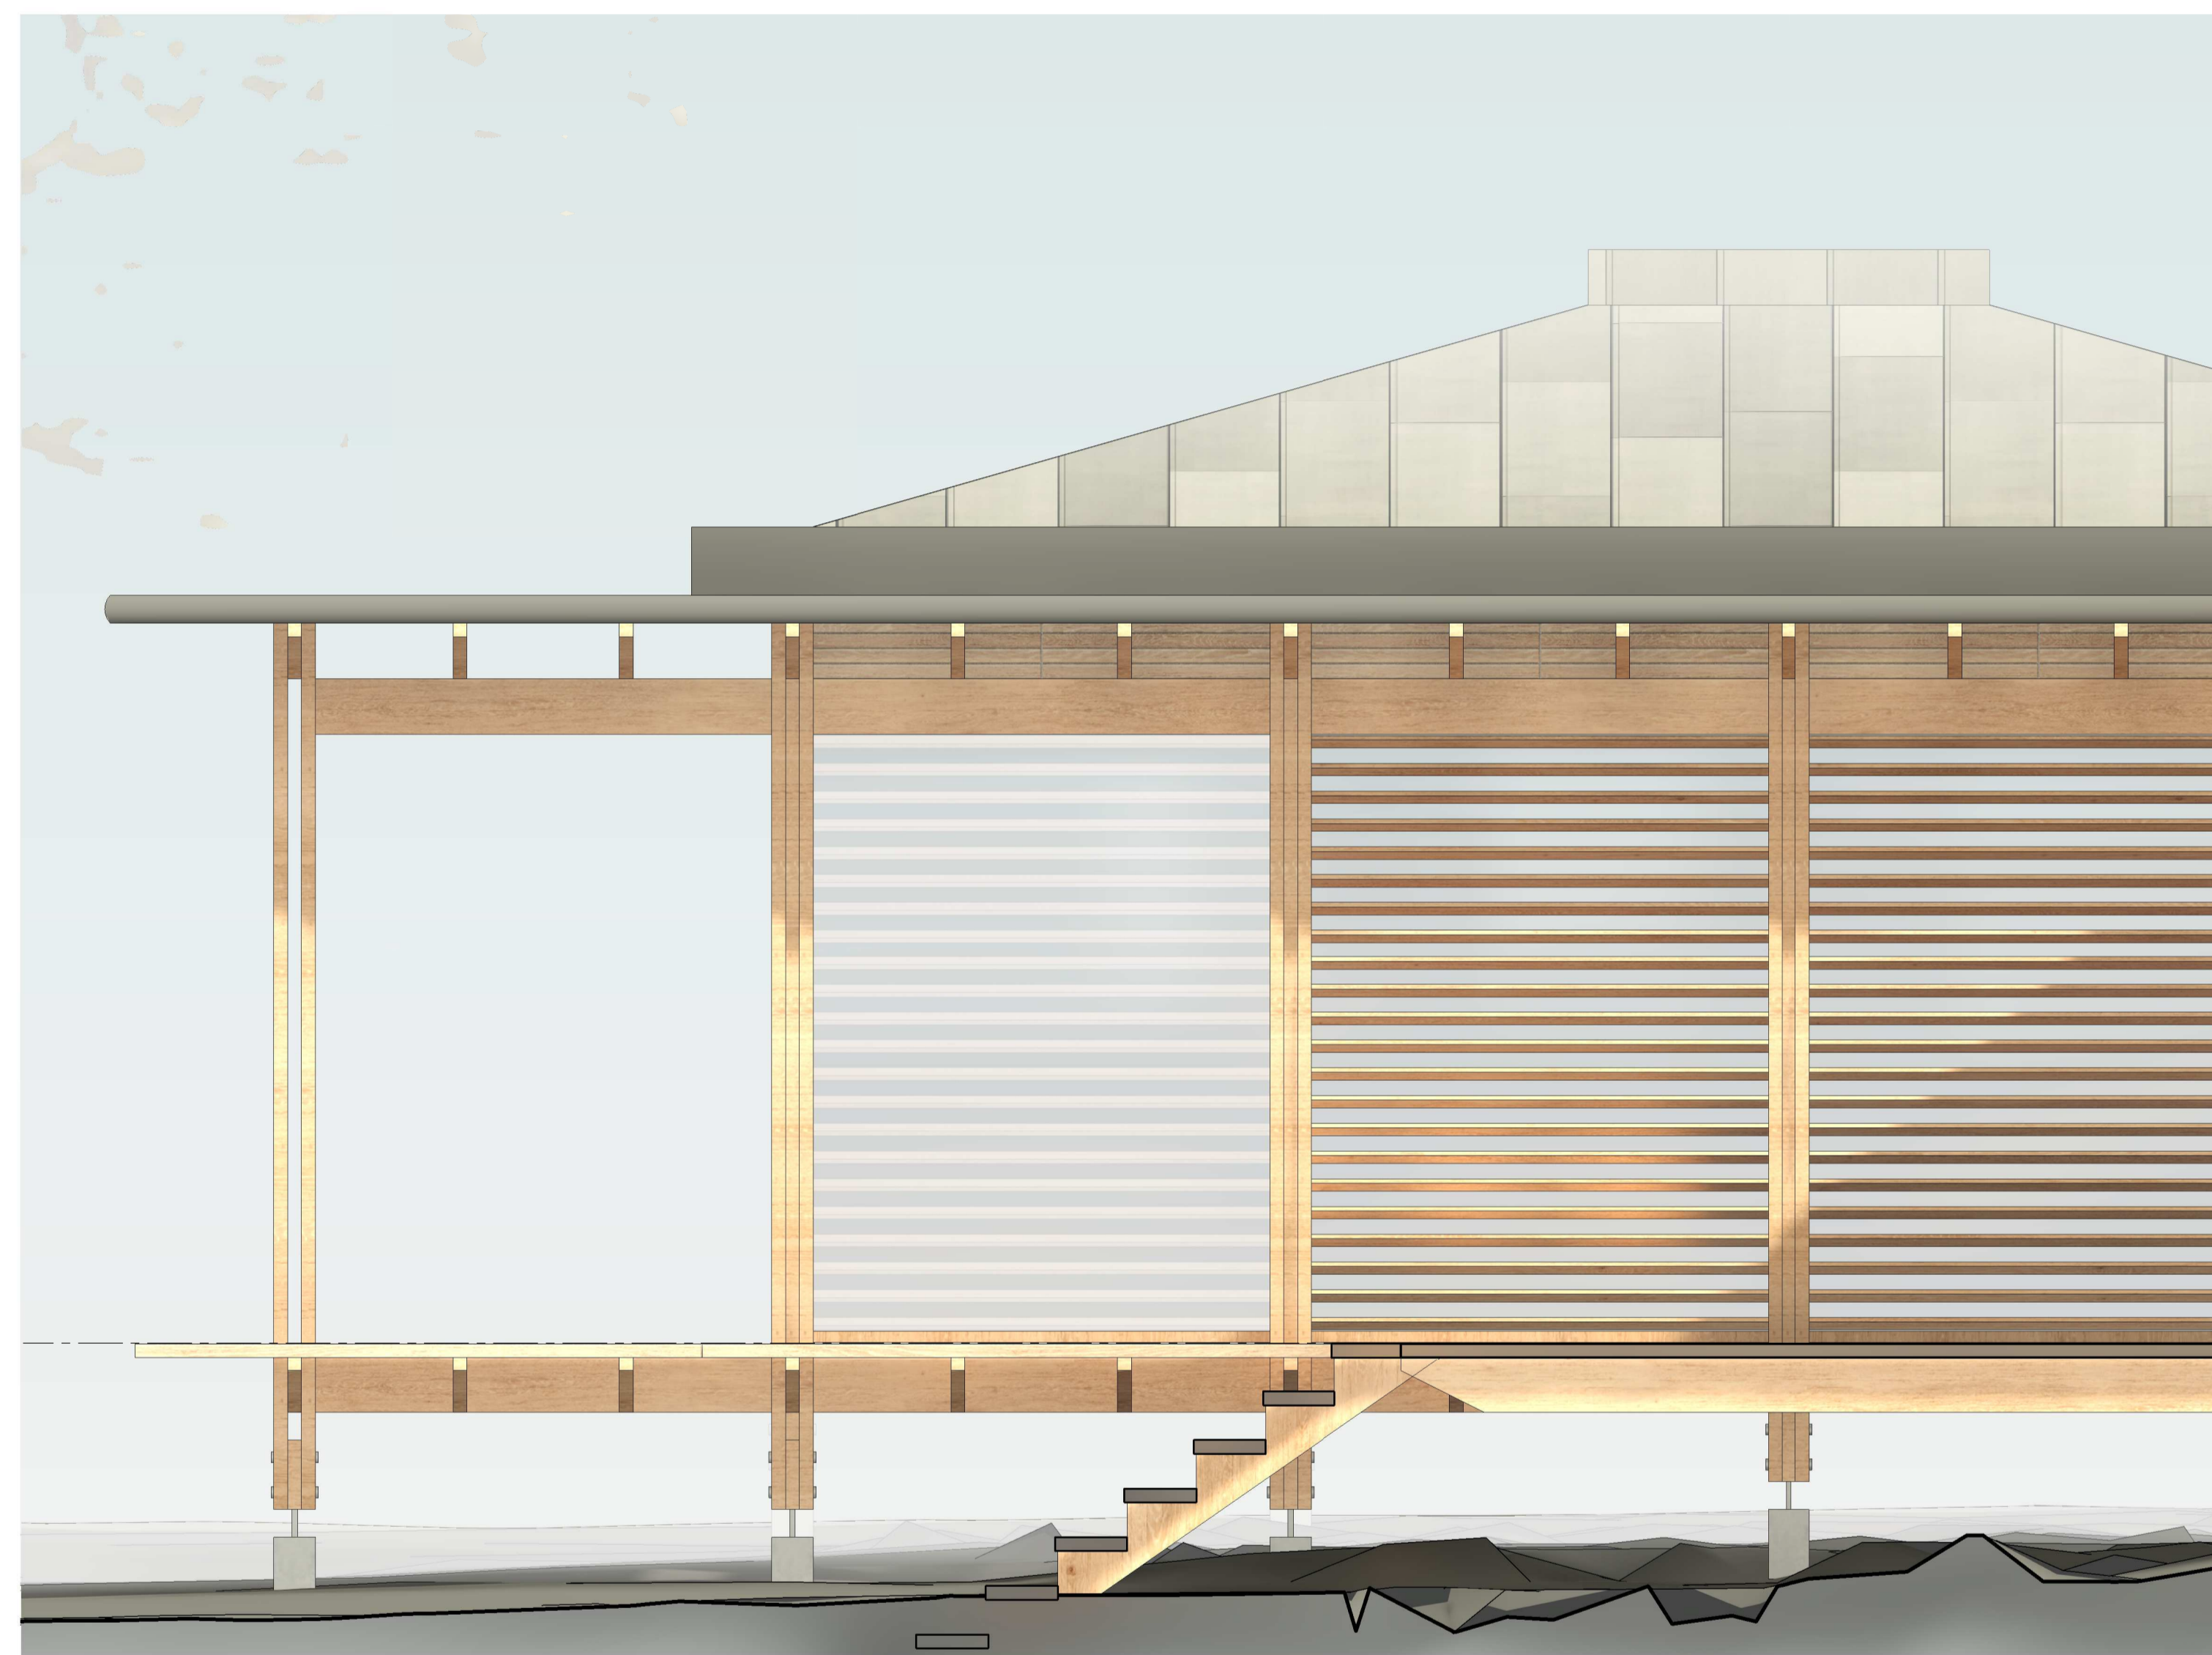

Elevation B - Proposed - Callout 1
 1 : 20



Section 01 - Proposed - Callout 2
 1 : 20

revision	date	description	drawn	checked
P01	15.12.23	Issued for Planning	RM	EC

brown + company

project:
 Hotham Hall Estate
 Hotham, York YO43 4UA

drawing:
 Spa - Proposed Bay Details

status:
 Planning

scale:
 1:20

Sheet size:
 A1

1 2

job number	author	zone	level	type	role	drawing number	revision
23039 - BC - Z2 - XX - DR - A - 03-500							P01