


SECTION DRAWINGS
FOR SLIM LINE
UNITS
Scale full size 1-1

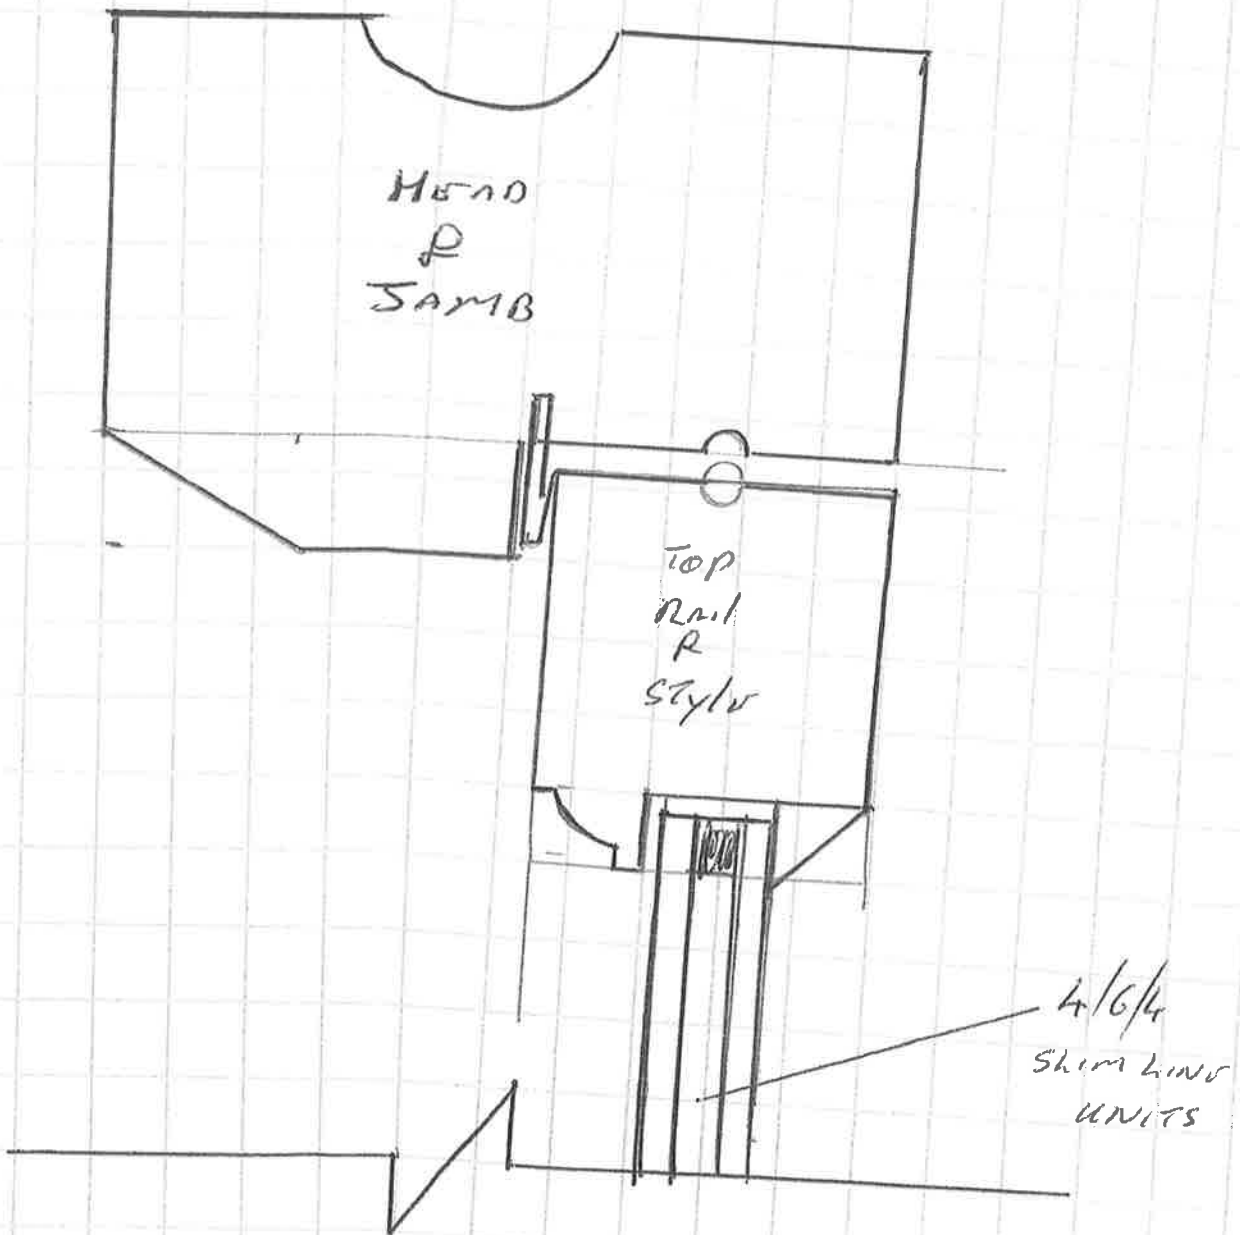

CUT



ROUT



EDGE



PROFILE




FINISH



CONNECT

SCALE Full size 1-1

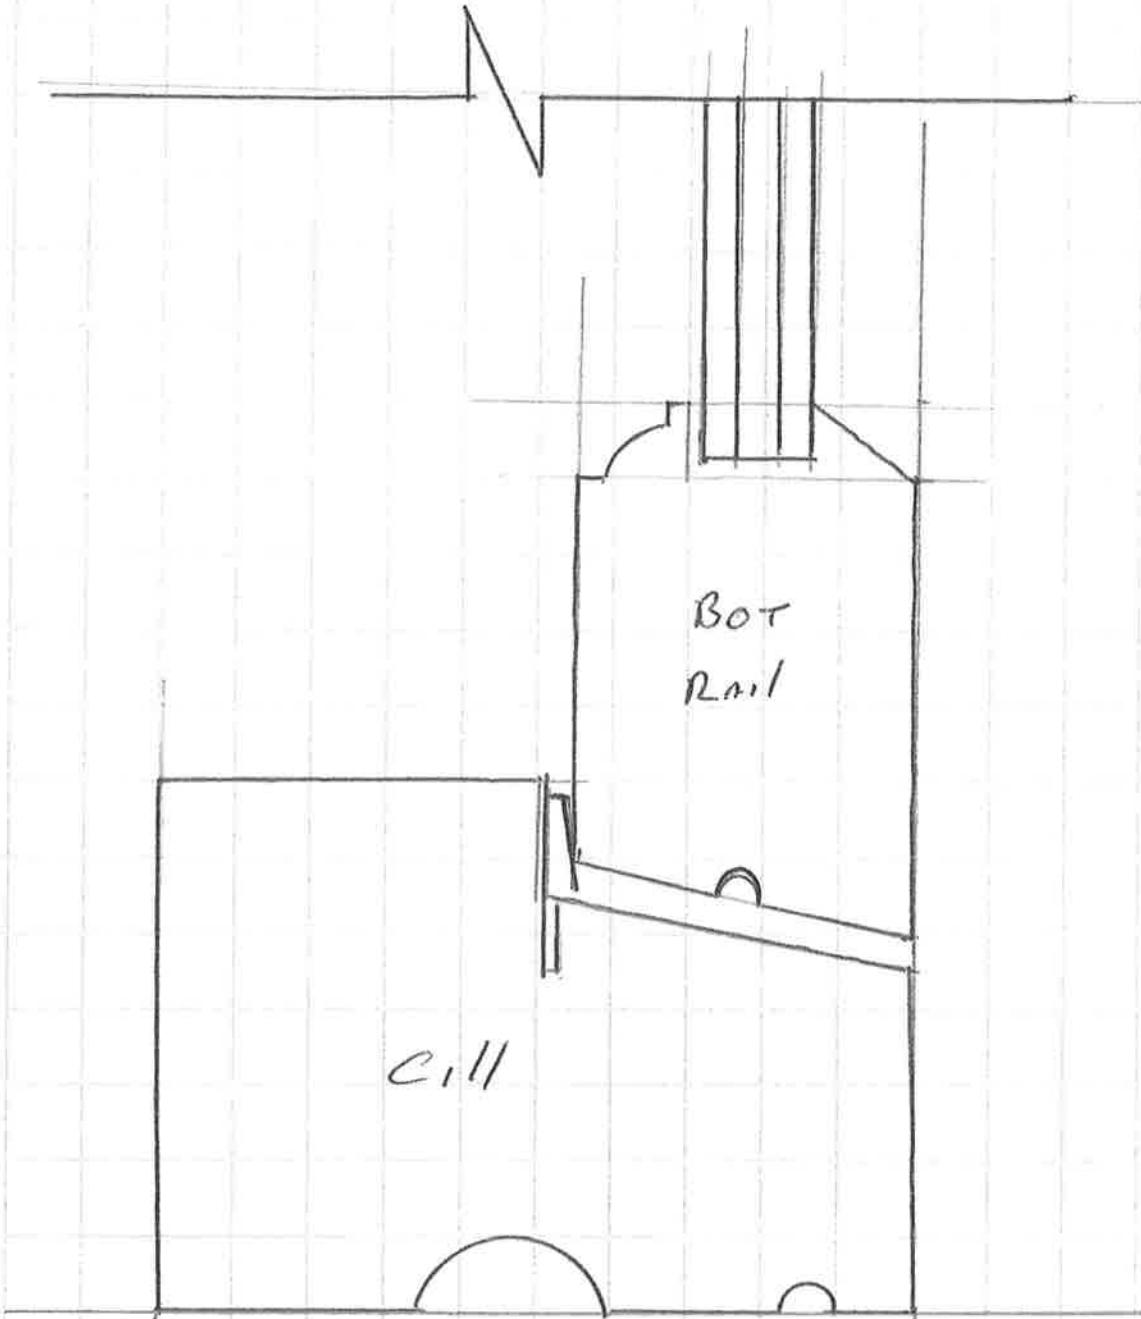

CUT



ROUT



EDGE



PROFILE




FINISH



CONNECT

SCALE Full size 1-1

GLAZING
BAR

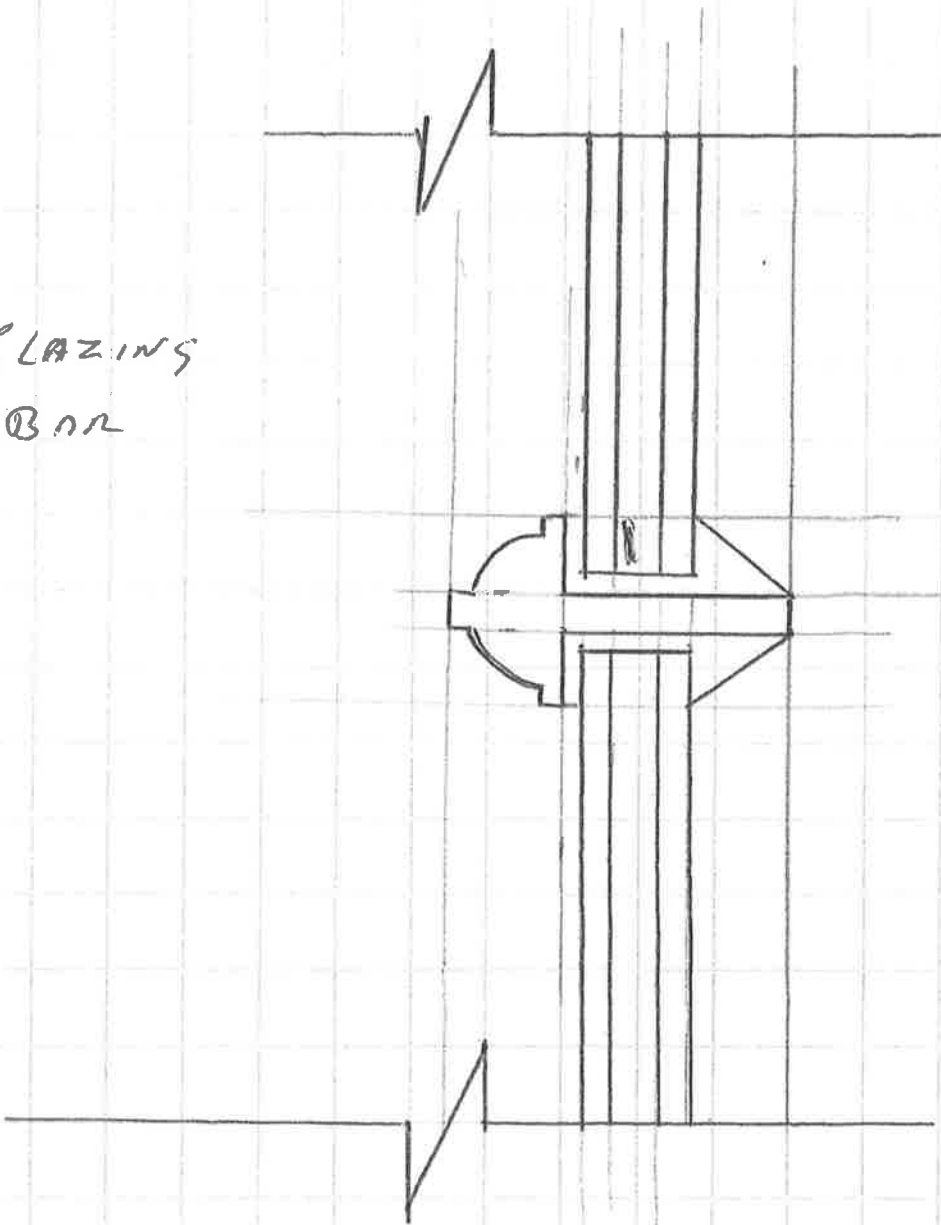

CUT



ROUT



EDGE



PROFILE




FINISH



CONNECT

SCALE
Full size 1-1

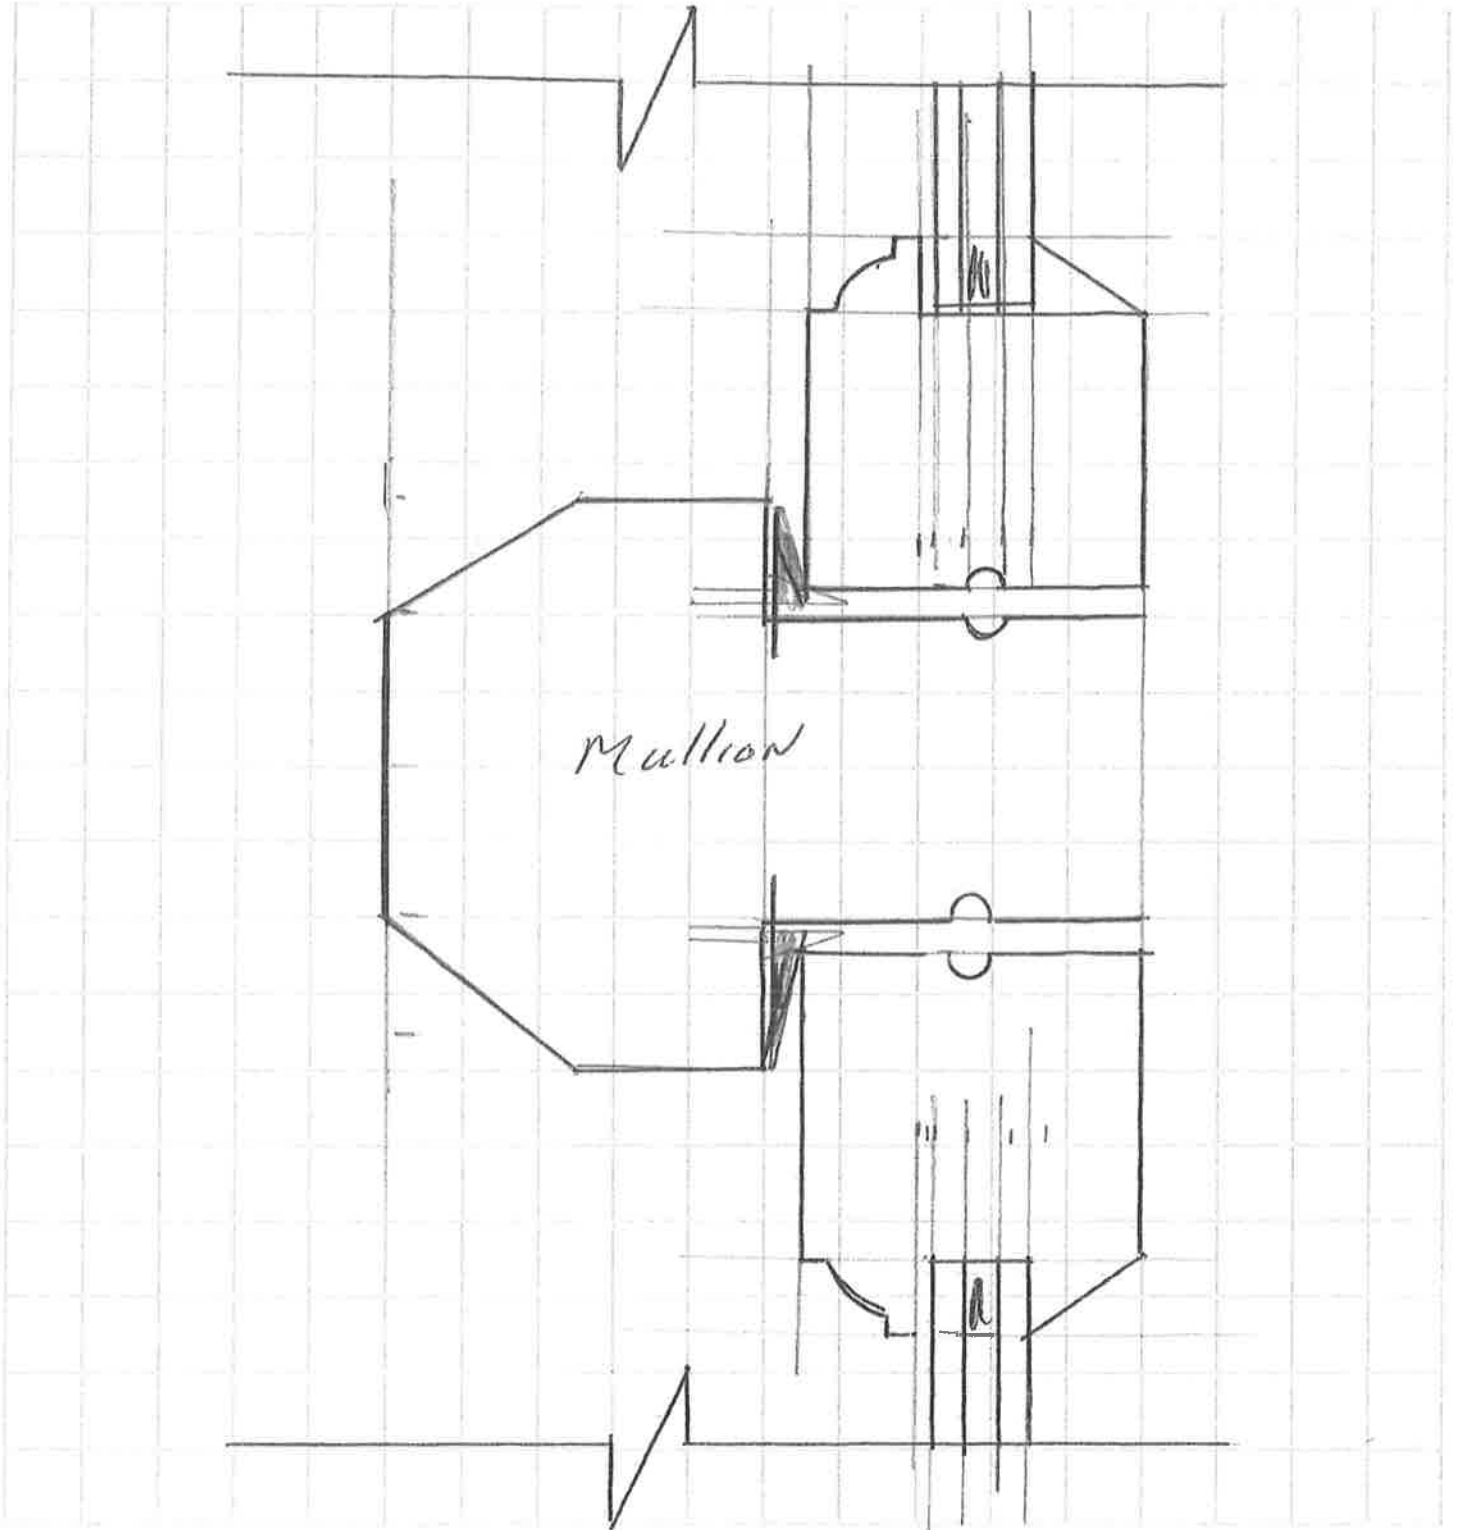

CUT



ROUT



EDGE



PROFILE



FINISH



CONNECT


SCALE Full size

1-1

BATHROOM

SUB FRAME

SAME SECTION ALL AROUND

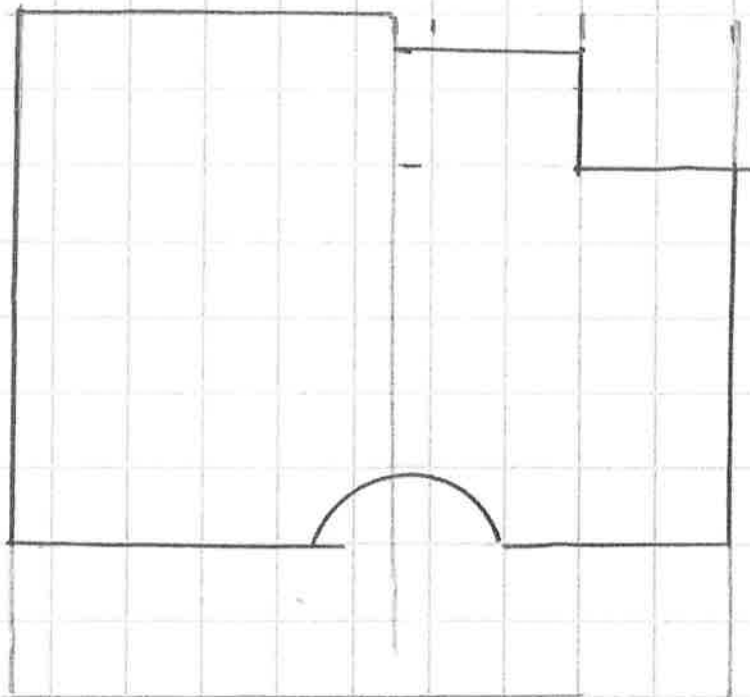

CUT



ROUT



EDGE



PROFILE



FINISH



CONNECT