


Church


141.8m

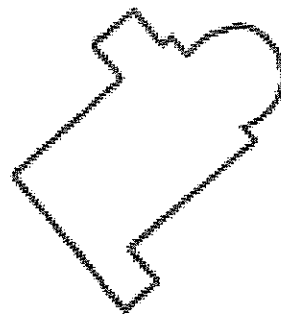

Path


147.2m

S
T

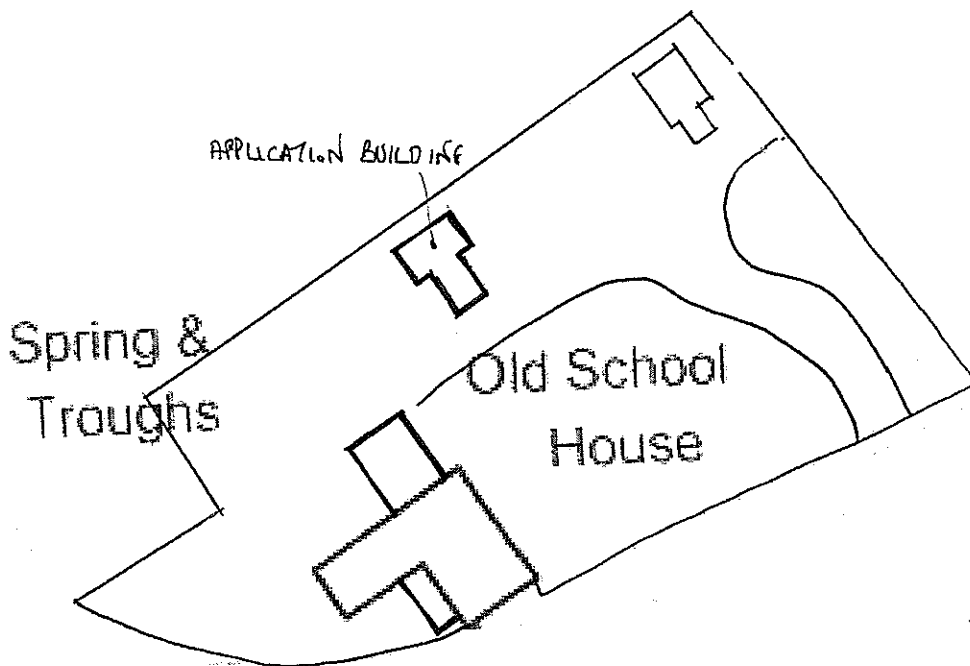

GP

160.2m

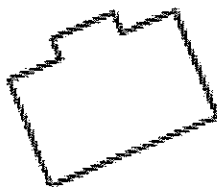

Proposed Block Plan
THE OLD SCHOOLHOUSE
FRAMPON MANSELL
Glas.

18500.