
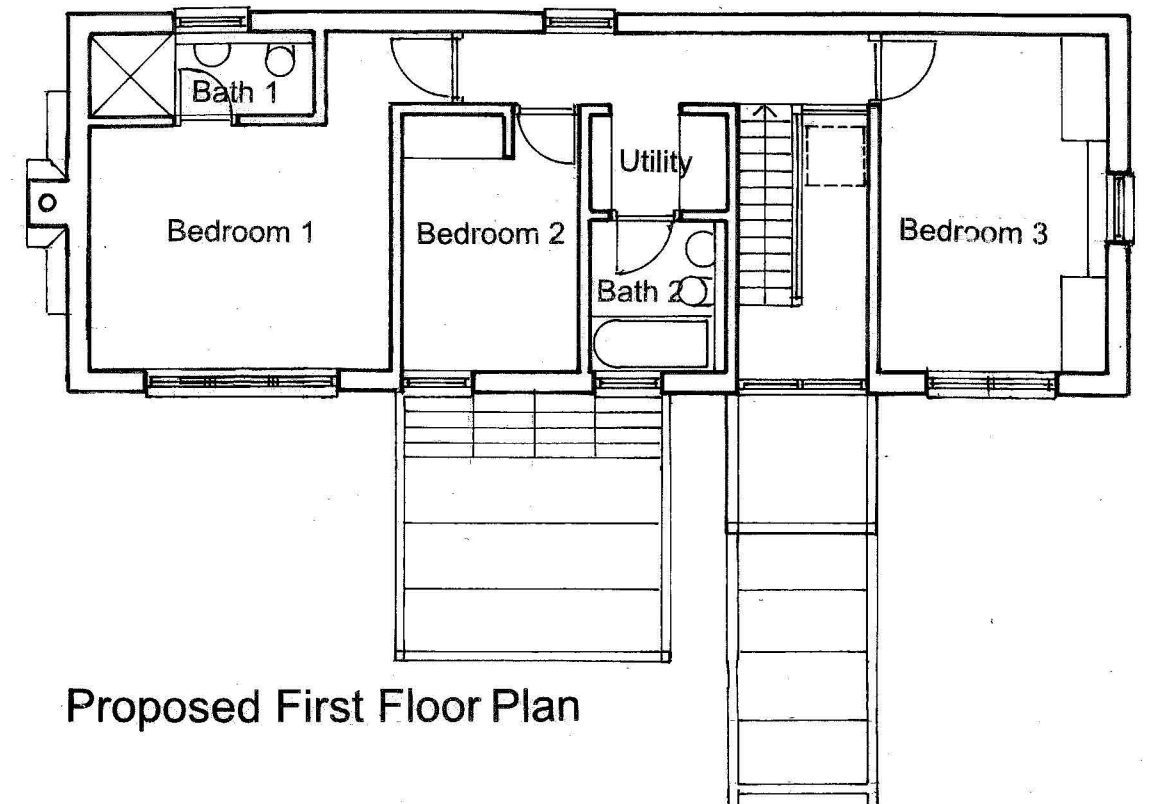



Proposed House C: Ground Floor Plan

Michael Lowe: Architect.  
Windmill Cottage Duntisbourne Abbots Cirencester GL7 7JN

Date: November 2023 Scale: 1.100 1 5m (Scale: 1.100@A3)

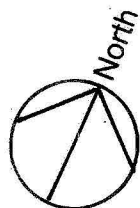

Proposed First Floor Plan

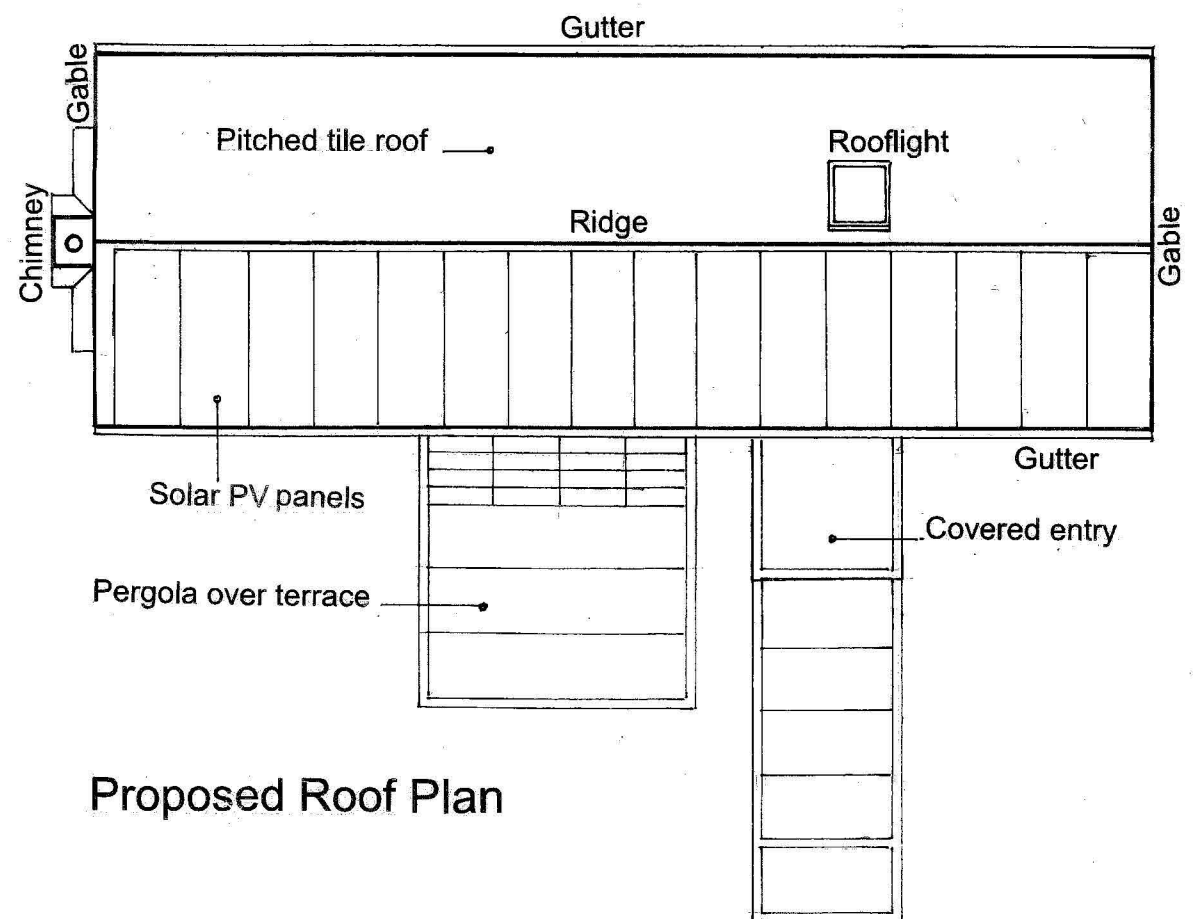

Proposed Roof Plan