


existing ground floor plan

HIGH STREET

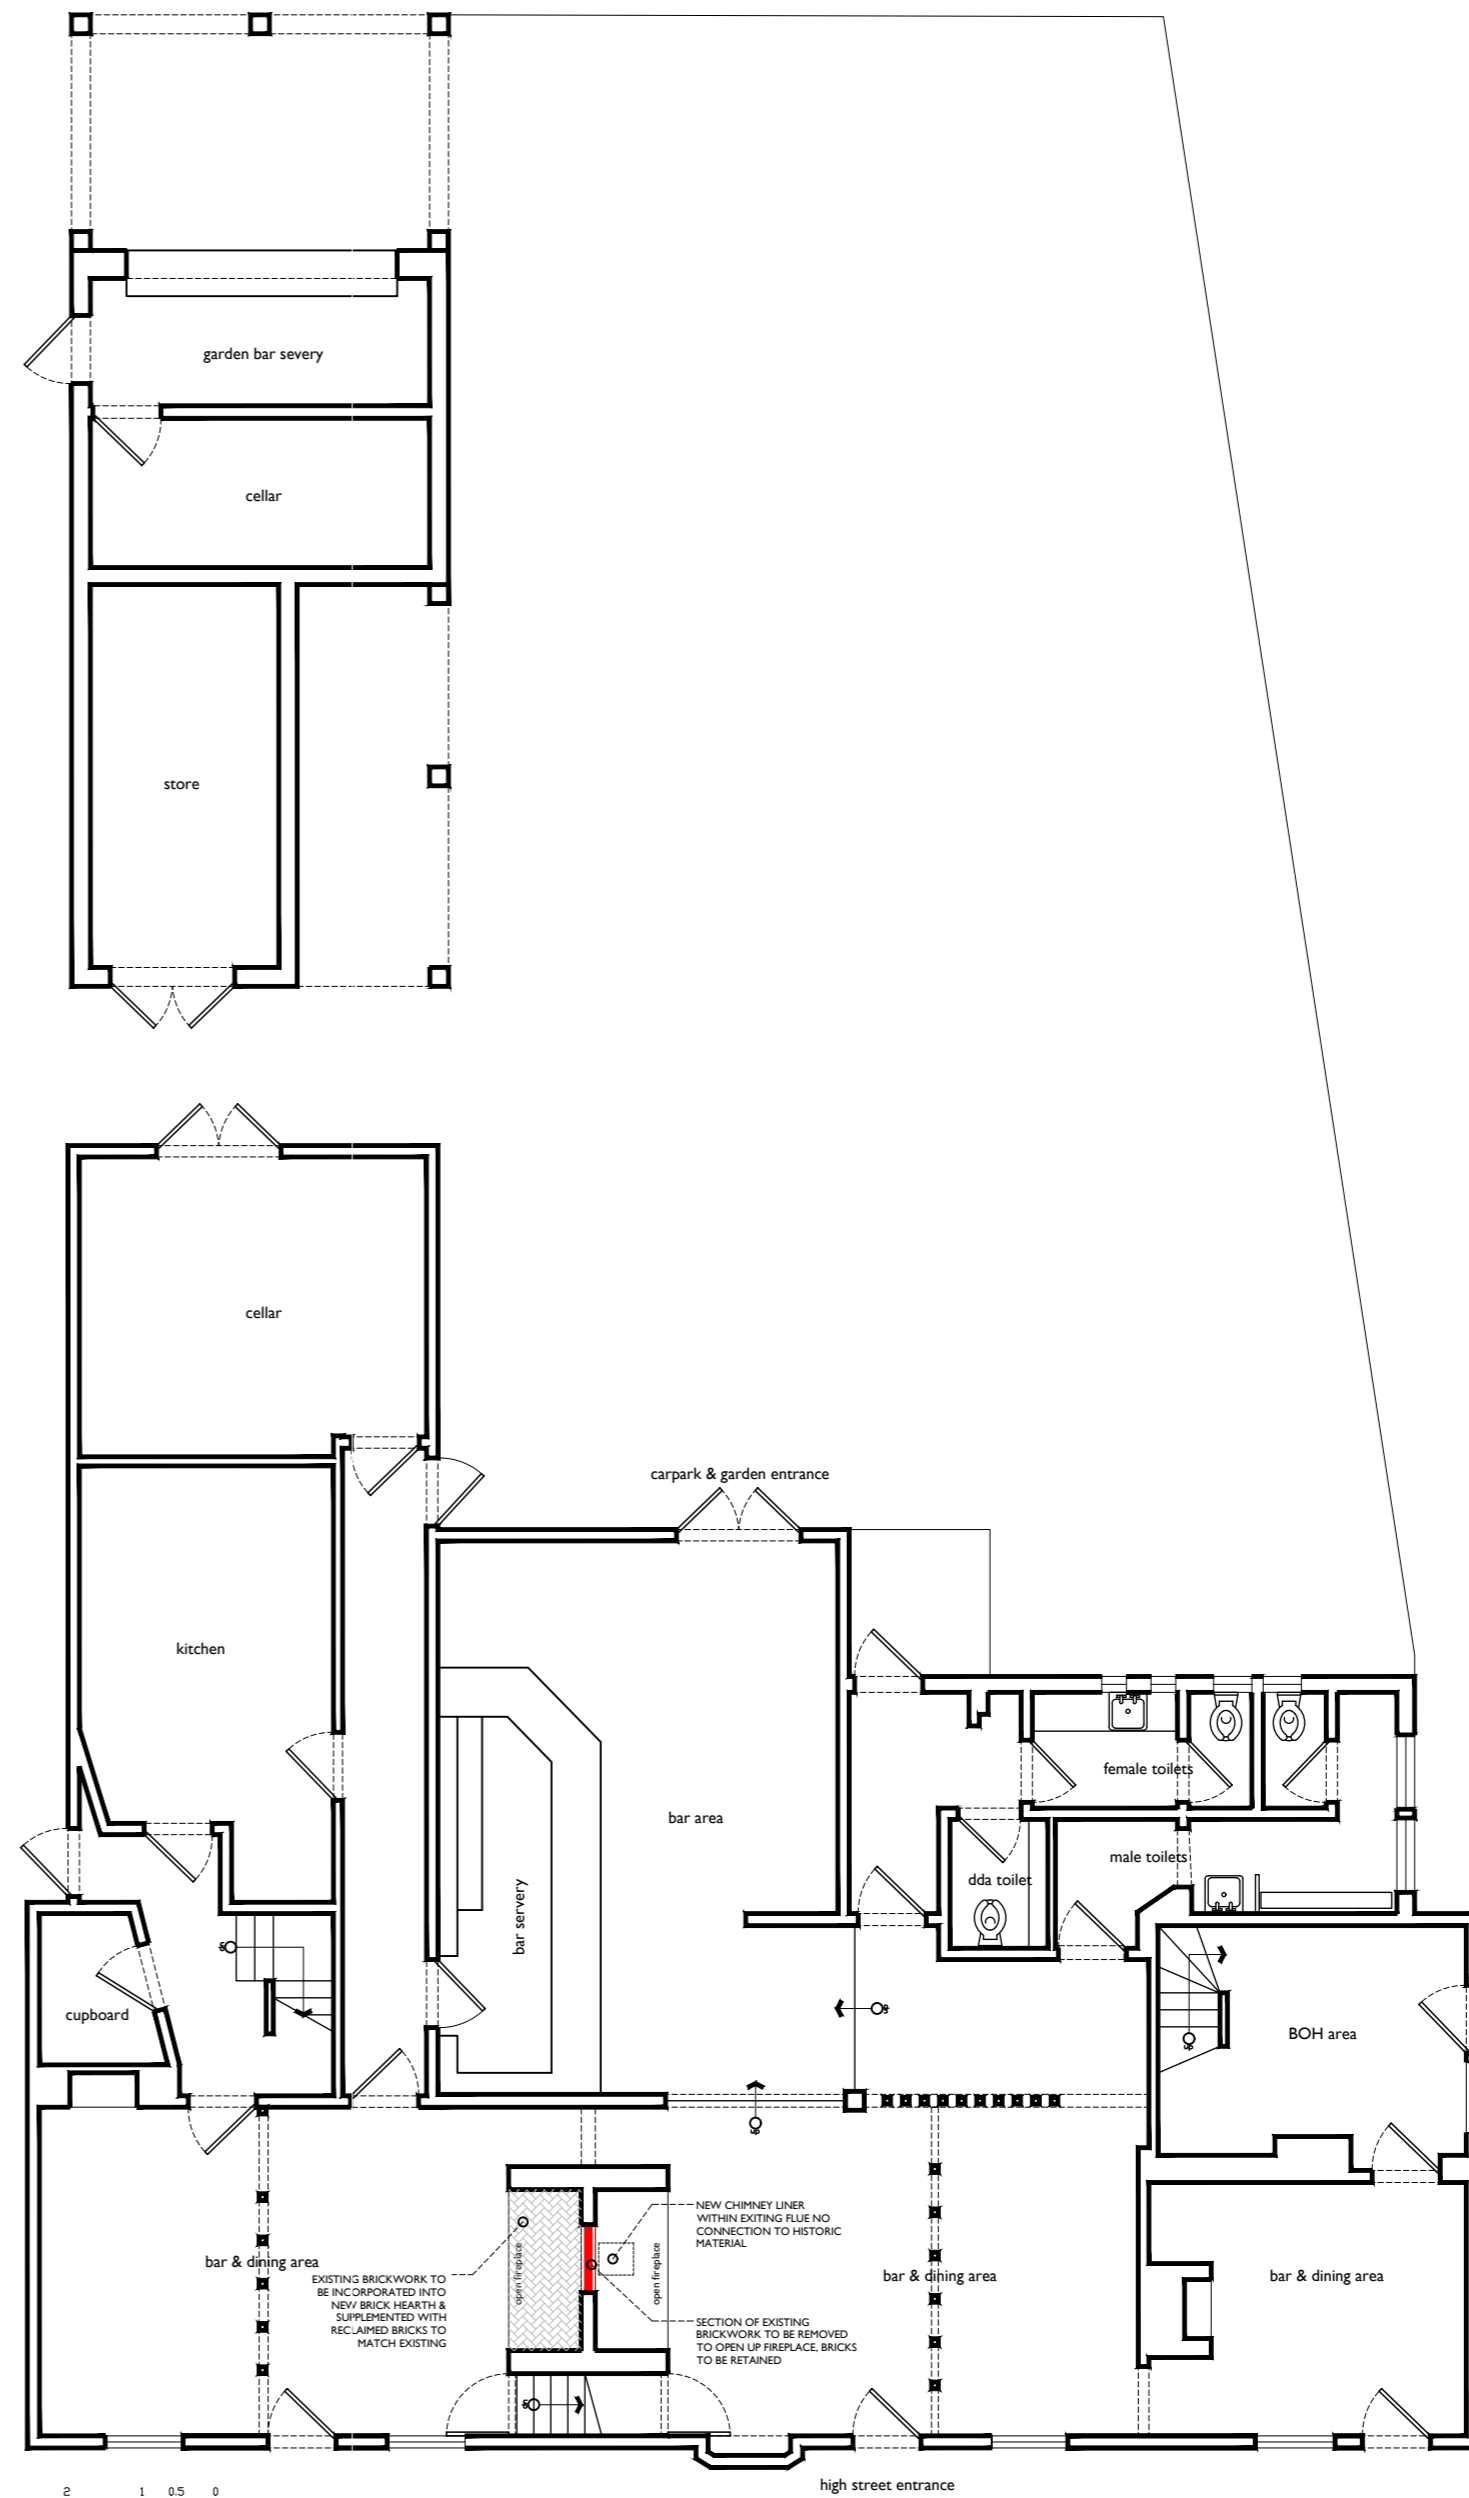

proposed ground floor plan

HIGH STREET