


# Standard Tree Protection Details

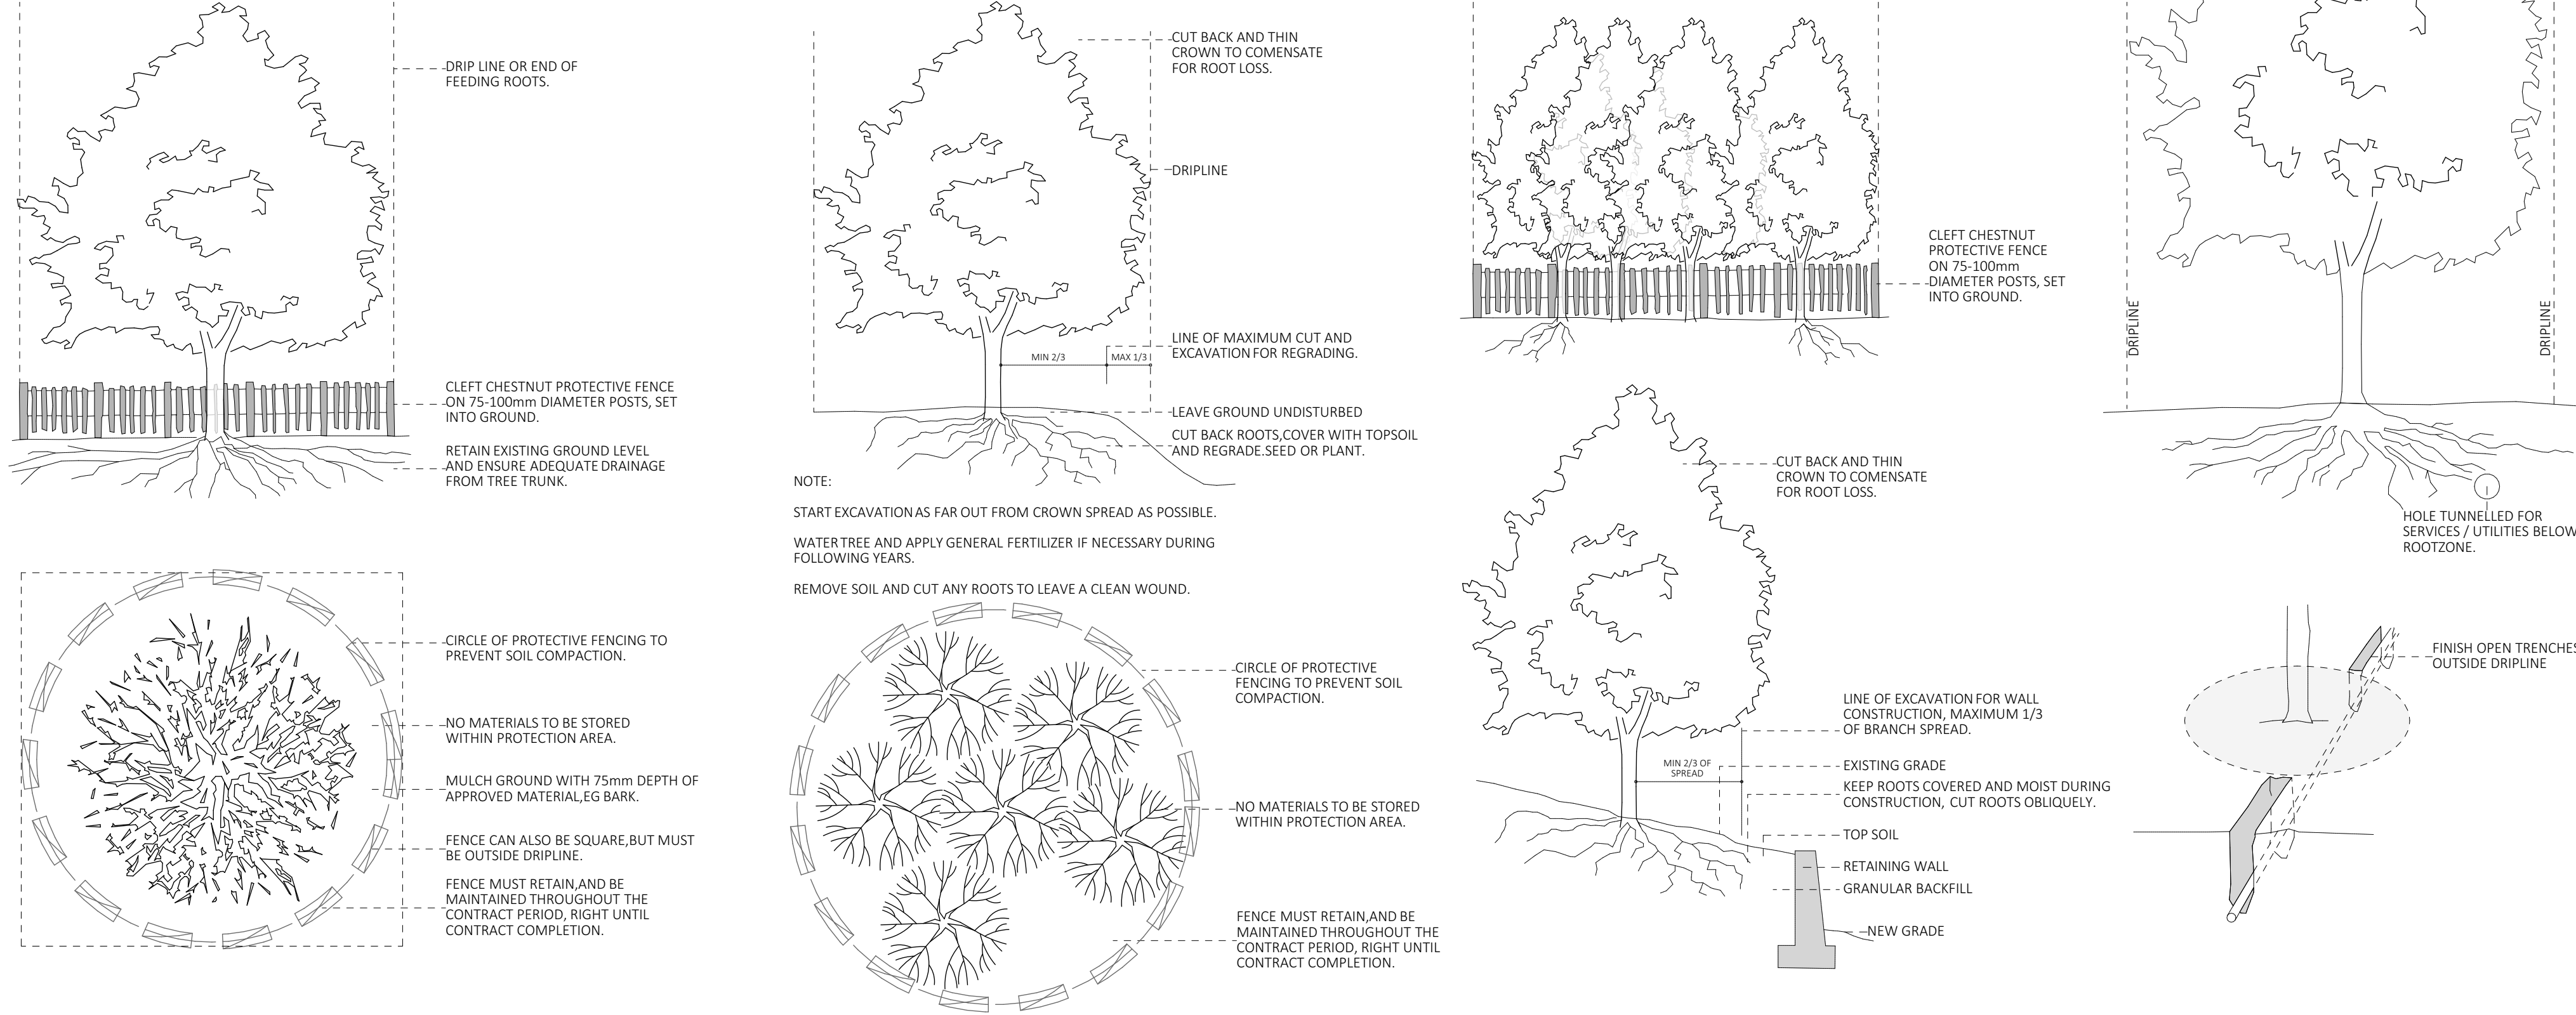

- Swift Brick** (Orange square): Concealed swift bricks situated 5m above ground level, with space for swooping action.
- Bird Box** (Blue square): Woodcrete / Woodstone Bird Boxes. to be located at least 2m high and face between North and East.
- Bat Box** (Green house icon): Bat boxes to face South, South East or South West a minimum of 3m above ground level.
- HH Box** (Green L-shape): Hedgehog box positioned along the Southern boundary as shown on plan.
- New Hedging** (Green bar): New Hedging
- Indian Stone Paving** (Orange square): Indian Stone Paving
- Existing Trees to be Retained** (Green circle): Existing Trees to be Retained
- Existing Trees to be Removed** (Red dashed circle): Existing Trees to be Removed
- T5e** (Green circle): Proposed New Trees
- TP** (Red circle): Telegraph pole to accommodate bat box along Southern boundary as shown on plan.
- Hibernaculum** (Orange circle): Hibernaculum made up of piles of loose wood, wood chippings and bricks etc. covered with a membrane and soil / grass over.
- Insect Hotel** (Green triangle): Insect Hotel to be located along Northern boundary as shown on plan.
- Geotextile Surface** (Orange square): Geotextile Surface to area of driveway in close proximity to tree roots.
- Garden Area** (Green square): Garden Area
- Bonded permeable gravel** (Orange square): Bonded permeable gravel with flat top kerbs laid level to finish / soft landscaping.

# Farm



Tree	Species	English	Rootstock	Height
T1a	Corylus avellana	Hazel	Bare Root	150/200
T1b	Syringa vulgaris	Lilac	Container	Half Standard
T1c	Corylus avellana	Hazel	Bare Root	150/200
T1d	Sobus torminalis	Wild Service Tree	Container	Half Standard
T1e	Prunus padus	Bird Cherry	Container	Half Standard
T1a	Syringa vulgaris	Lilac	Container	Half Standard
T1b	Syringa vulgaris	Lilac	Container	Half Standard
T1c	Corylus avellana	Hazel	Bare Root	150/200
T1d	Corylus avellana	Hazel	Bare Root	150/200
T1e	Betula pendula	Silver Birch	Container	Half Standard
T1d	Betula pendula	Silver Birch	Container	Half Standard
T1e	Corylus avellana	Hazel	Bare Root	150/200
Hedge H1	Crataegus monogyna - 40%	Common Hawthorn	Bare Root	600mm
	Ligustrum vulgare - 20%	Wild Privet	Bare Root	600mm
	Carpinus betulus - 20%	Hornbeam	Bare Root	600mm
	Corylus avellana - 15%	Hazel	Bare Root	600mm
	Lonicera periclymenum - 5%	Honeysuckle	2 Litre Pot	300mm
Hedge H2	Crataegus monogyna - 50%	Common Hawthorn	Bare Root	600mm
	Carpinus betulus - 50%	Hornbeam	Bare Root	600mm
Hedge H3	Crataegus monogyna - 40%	Common Hawthorn	Bare Root	600mm
	Ligustrum vulgare - 20%	Wild Privet	Bare Root	600mm
	Carpinus betulus - 35%	Hornbeam	Bare Root	600mm
	Lonicera periclymenum - 5%	Honeysuckle	2 Litre Pot	300mm
Hedge H4	Carpinus betulus - 100%	Hornbeam	Bare Root	600mm

Hedge H1 - 88m total length, 1500mm height, double row, five plants per metre.  
Hedge H2 - 26m total length, 1200mm height, single row three plants per metre.  
Hedge H3 - 29m total length, 1800mm height, single row, three plants per metre.  
Hedge H4 - 24m total length, 1500mm height, single row, three plants per metre.

Issue	Description	Date



Project name:	Valley View, Roydon Road, Harlow		
Drawing title:	Proposed Landscaping and Biodiversity Enhancements		
Scale:	1:200, 1:100	Date:	01/02/2024
Paper:	A1 Paper	Drawn:	SJT
		Drawing no:	633 x 006
All dimensions are in millimeters unless otherwise stated. Do not scale from this drawing. If in doubt, ask.			