


General Notes:

Do not scale from this drawing- refer only to stated dimensions. If in doubt request clarification from this office. This drawing, and associated copyright, is the property of Convery Prenty Shields Architects Ltd.

revision	date	note



ROOF PLAN

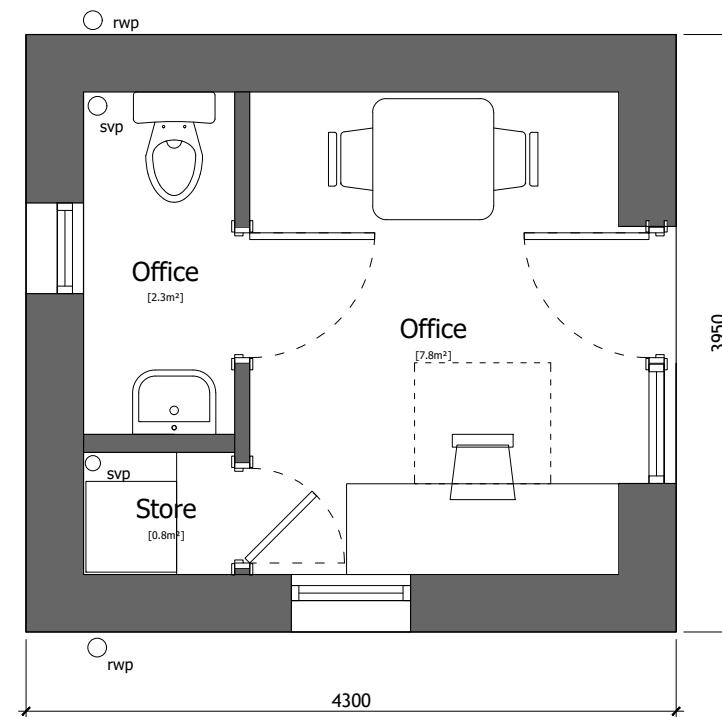

FLOOR PLAN

PLANNING

ConveryPrentyShields
ARCHITECTS

144 West George Street, Glasgow, G2 2HG www.cpsarchitects.co.uk 0141 258 3100

CLIENT The Richmond Fellowship

PROJECT New Build
Greystone Rd Alford
Aberdeenshire

DRAWING Office Outbuilding
Ground and Roof Plan
as Proposed

PAPER SIZE	SCALE	DATE
A3	1:50	Dec 23
DRAWING NUMBER		REVISION
2283_101		-

