


General Notes:

Do not scale from this drawing- refer only to stated dimensions. If in doubt request clarification from this office. This drawing, and associated copyright, is the property of Convery Prenty Shields Architects Ltd.


revision	date	note



SECTION AA

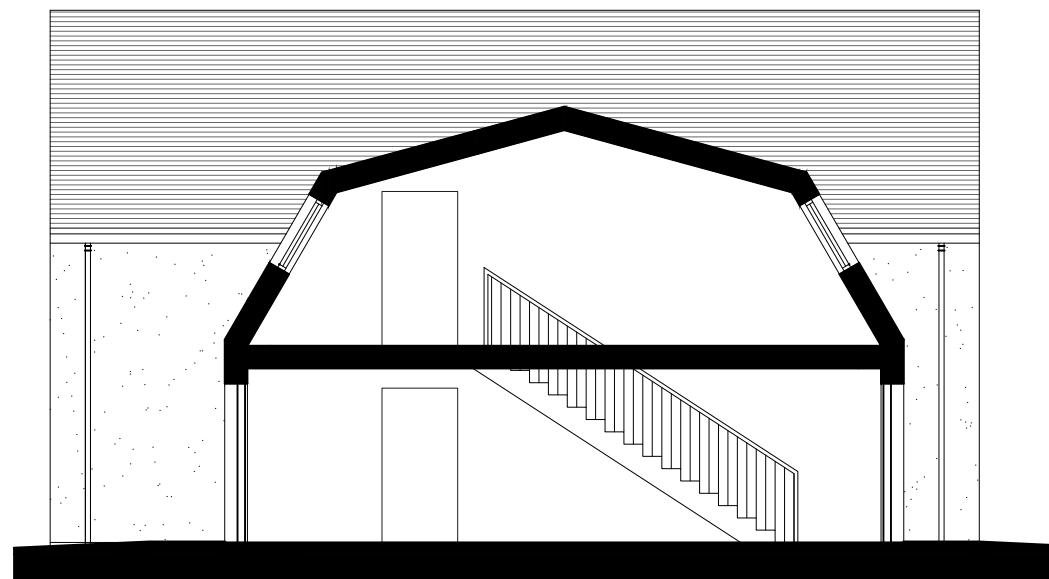


SECTION BB

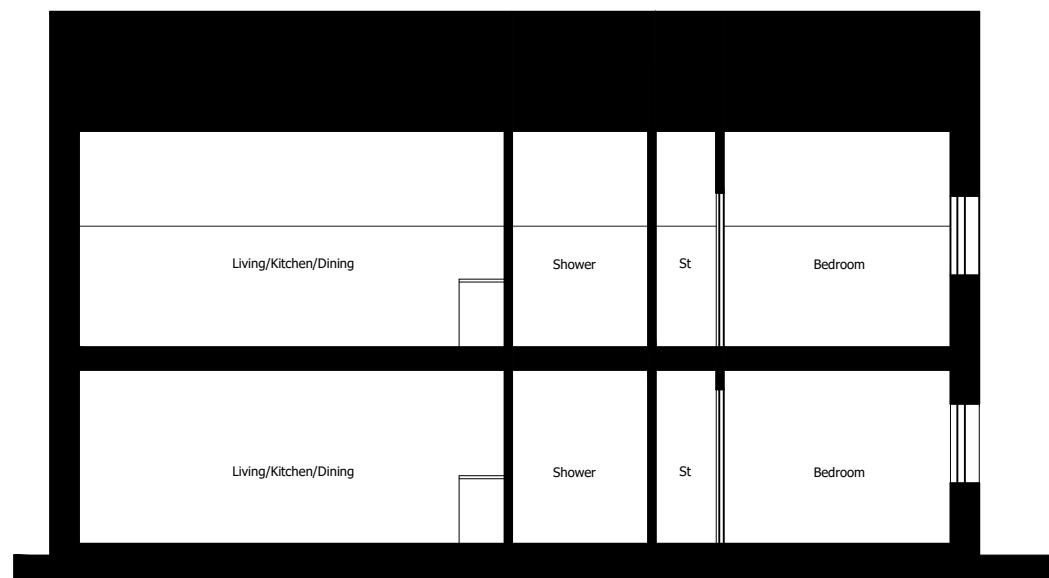


SECTION CC

TYPICAL FLAT LAYOUT - PROPOSED ROOF PLAN AND SECTIONS

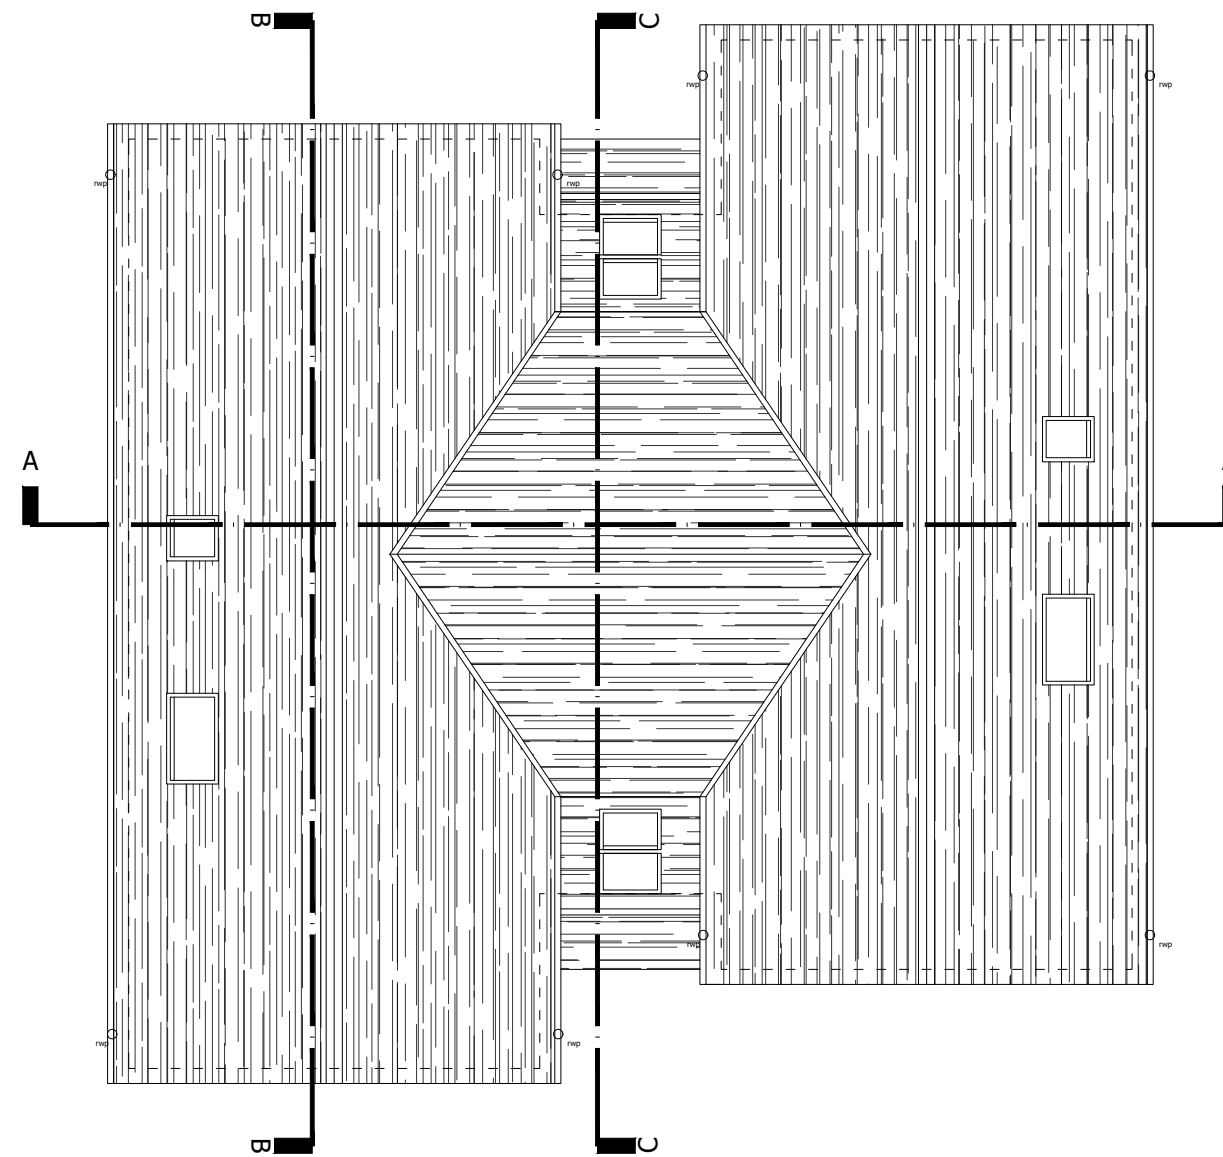

ROOF PLAN

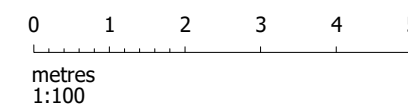

PLANNING

**ConveryPrentyShields**  
ARCHITECTS

144 West George Street, Glasgow, G2 2HG www.cpsarchitects.co.uk 0141 258 3100

**CLIENT** The Richmond Fellowship

**PROJECT** New Build  
Greystone Rd Alford  
Aberdeenshire

**DRAWING** Typical Flat Layout  
Roof Plan and Sections  
as Proposed

PAPER SIZE <b>A3</b>	SCALE <b>1:100</b>	DATE <b>Dec 23</b>
DRAWING NUMBER <b>2283_300</b>		REVISION <b>-</b>