


Notes:
All drawings to be read in conjunction with all other drawings as noted on issue sheet.

SIGNAGE SCHEDULE - ERDDS SIGNAGE (BUTTERFIELDS SIGNS)									
ADVERT REF	SIGN TYPE	QTY	SIZE (mm)	MATERIALS	COLOUR	HEIGHT (mm) ABOVE GROUND	EXTENT (mm) OF PROJECTION	HEIGHT (mm) OF TEXT	ILLUMINATION
DRIVE TOTEM 1 (6.5m)	1A	1	1440W x 320D x 6500H	PPC Aluminium Totem Sign in RAL 6015 and Timber effect, with moulded Yellow acrylic internally illuminated "Golden Arch" to both sides. 'Drive Thru' appendage is internally illuminated.	Khaki Green RAL 6015, Timber, Yellow, White & Red	6500	N/A	N/A	(STATIC - Max. 600cd/m ²)
DRIVE TOTEM 2 (8m)	1B	1	1440W x 320D x 8000H	PPC Aluminium Totem Sign in RAL 6015 and Timber effect, with moulded Yellow acrylic internally illuminated "Golden Arch" to both sides. 'Drive Thru' appendage is internally illuminated.	Khaki Green RAL 6015, Timber, Yellow, White & Red	8000	N/A	N/A	(STATIC - Max. 600cd/m ²)
SHARED TOTEM (8m)	N/A	1	2800W x 480D x 8000H	PPC Aluminium Totem Sign in RAL 6015 and Timber effect, with moulded Yellow acrylic internally illuminated "Golden Arch" 'Drive Thru' & 'Coffee' appendages internally illuminated.	Khaki Green RAL 6015, Timber, Yellow, White & Red	8000	N/A	N/A	(STATIC - Max. 600cd/m ²)

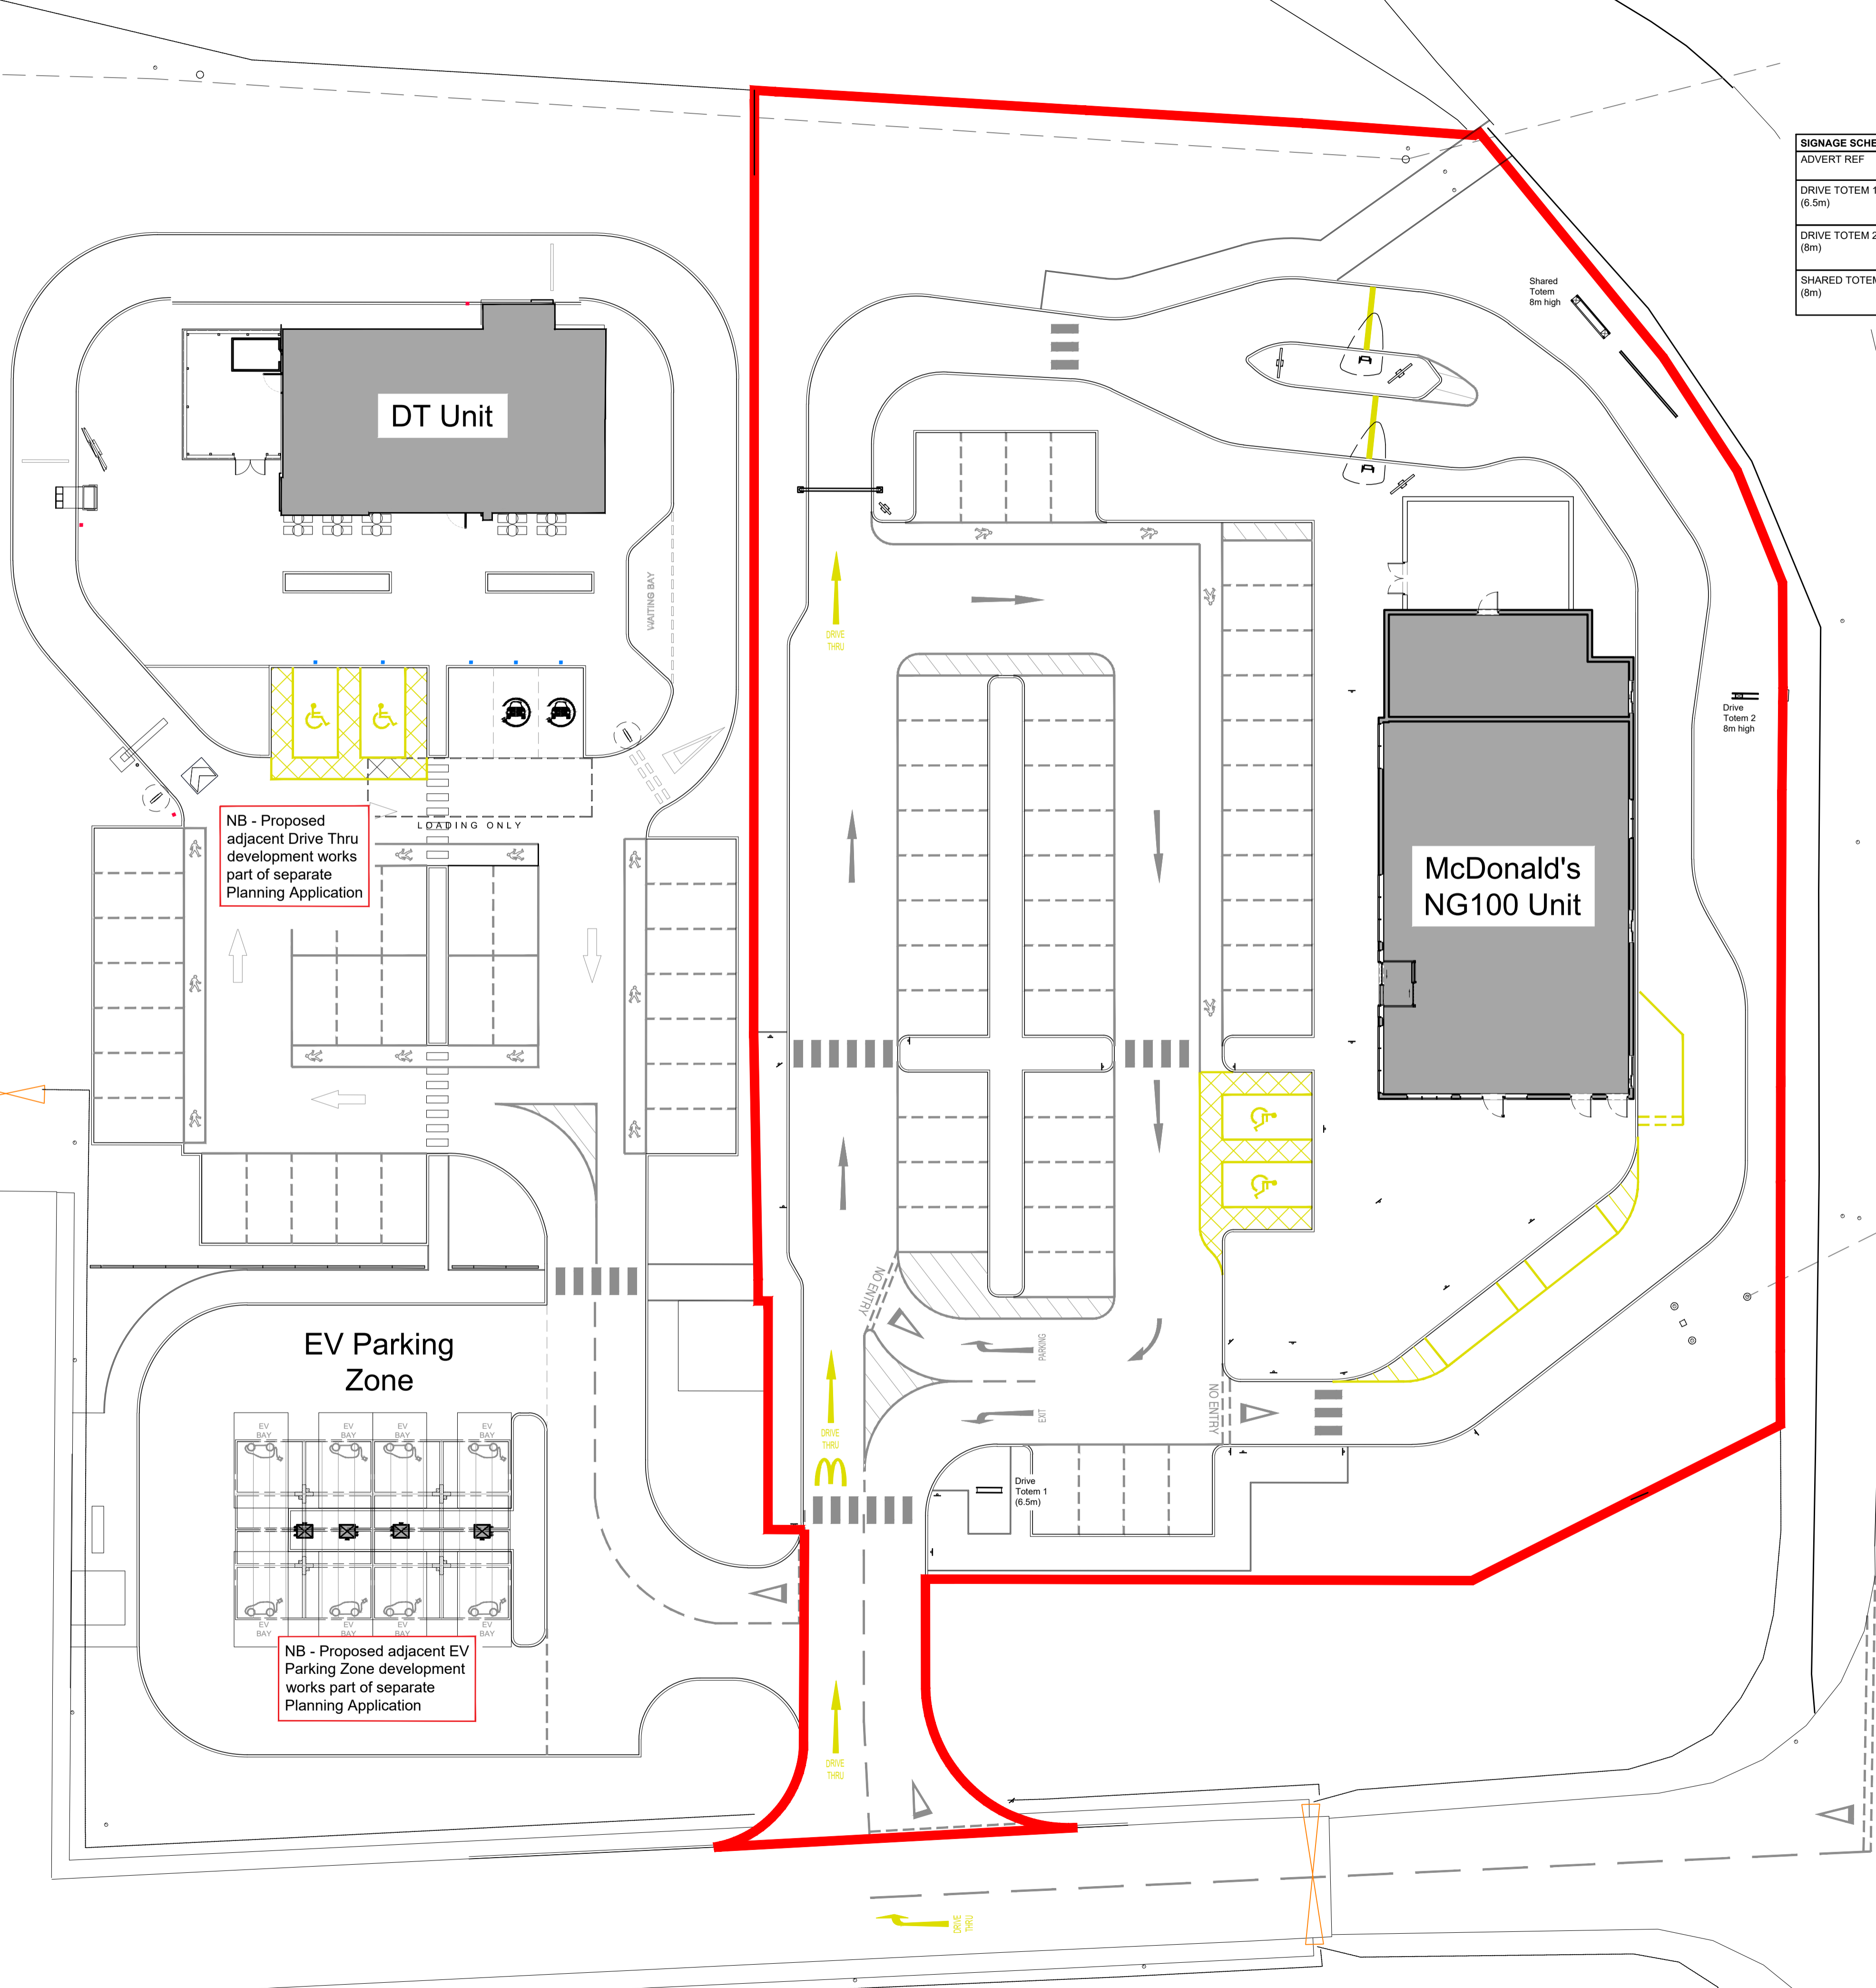


NB - Proposed adjacent Drive Thru development works part of separate Planning Application

EV Parking Zone

NB - Proposed adjacent EV Parking Zone development works part of separate Planning Application

OLD MILITARY ROAD (A97)

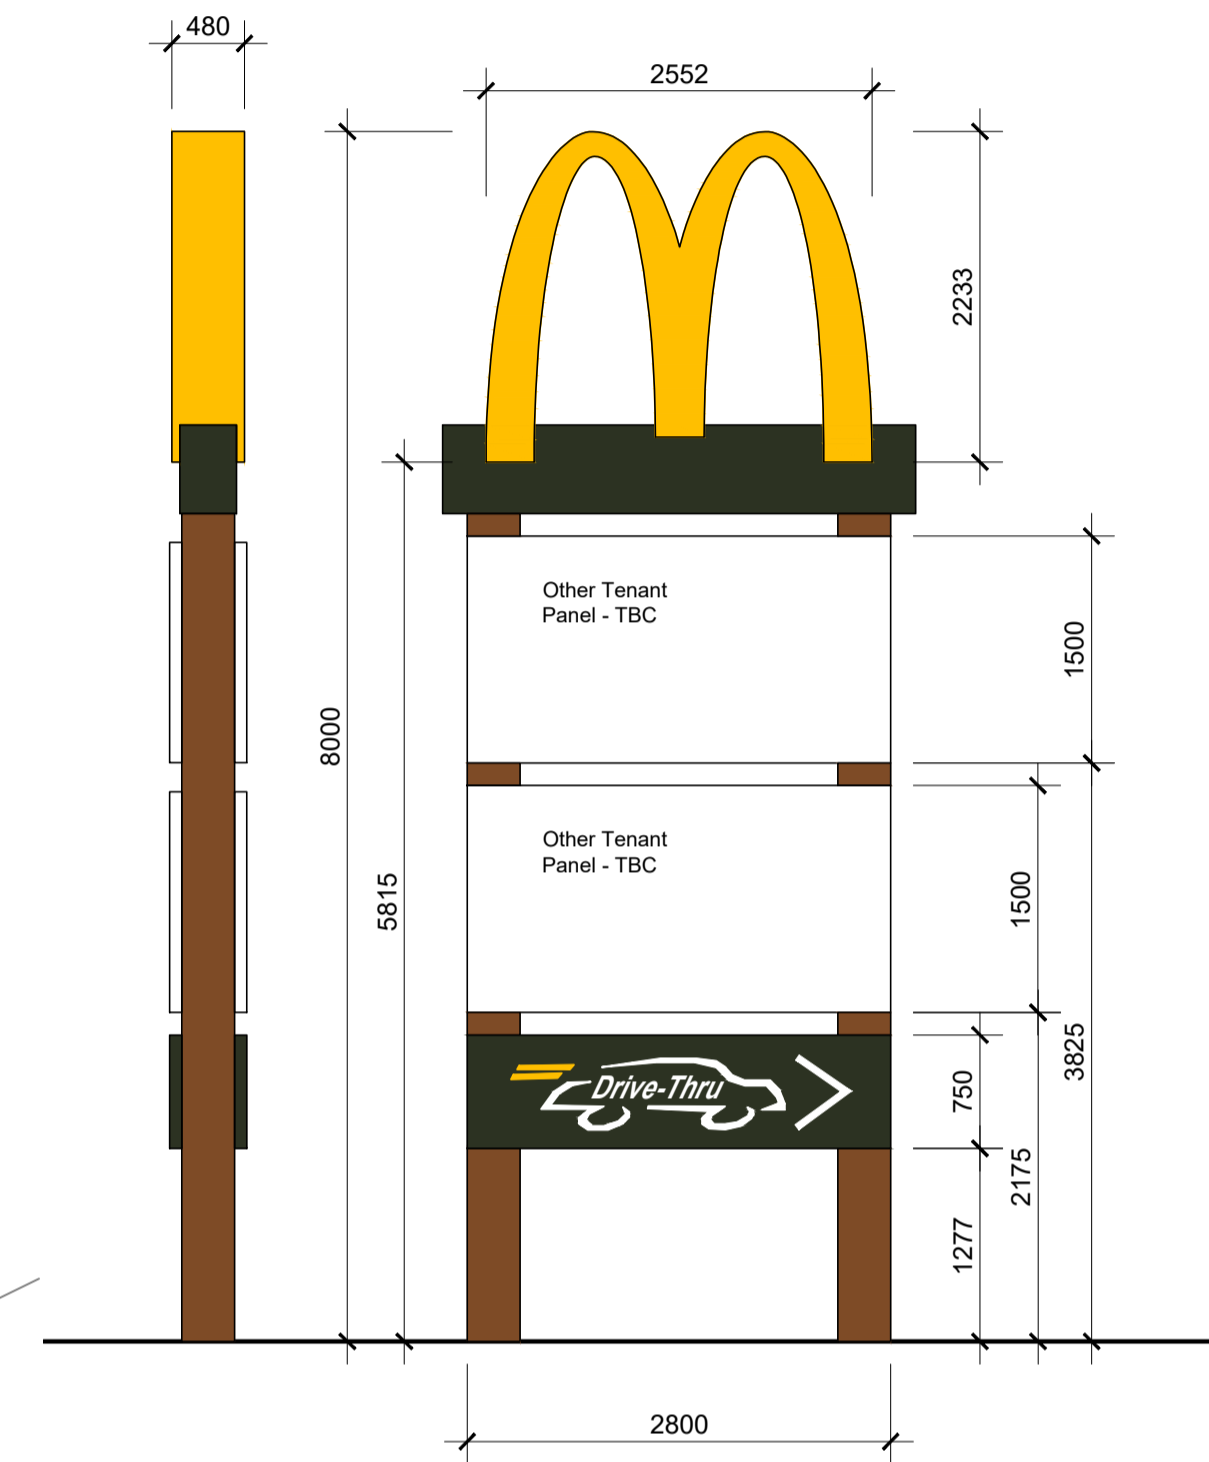

- Steel frame clad in timber effect PCC aluminium with internally illuminated (static) 600cd/m² (Max)
- Golden Arch - yellow (2252 perspex) sign faces and returns.
 - Other tenant logos TBC
 - Drive Logo - fret cut green frosted aluminium panel with white & yellow acrylic inserts.

SHARED TOTEM (5m)
@ 1:50

REV.	DATE	DESCRIPTION	BY	CHECKED
B	08.02.24	Red-line application boundary indicated.	JK	
A	02.02.24	Planning Issue	JK	

GENERAL NOTES:
All works are to be undertaken in accordance with the Building Regulations and the latest British Standards.
All proprietary materials and products are to be used ready in accordance with the manufacturer's recommendations.
All dimensions to be checked on site prior to construction.
All risks assessed to comply with the designer's responsibility under the Construction (Design Management) Regulations 2015.

PROPOSED DEVELOPMENT AT
Old Military Road (A97)
HUNTLY AB54

STORE No :-
ST 1792

ON BEHALF OF :-
McDonald's Restaurants Ltd

DRAWING TITLE :-
Site Layout Plan
McDonald's Drive Totem

DRAWN BY: DM
SCALE & SIZE: 1:200@A1

CHECKED BY: JK
DATE: JAN 2023

DRAWING No.: 8343-SA-1792-P022 B