
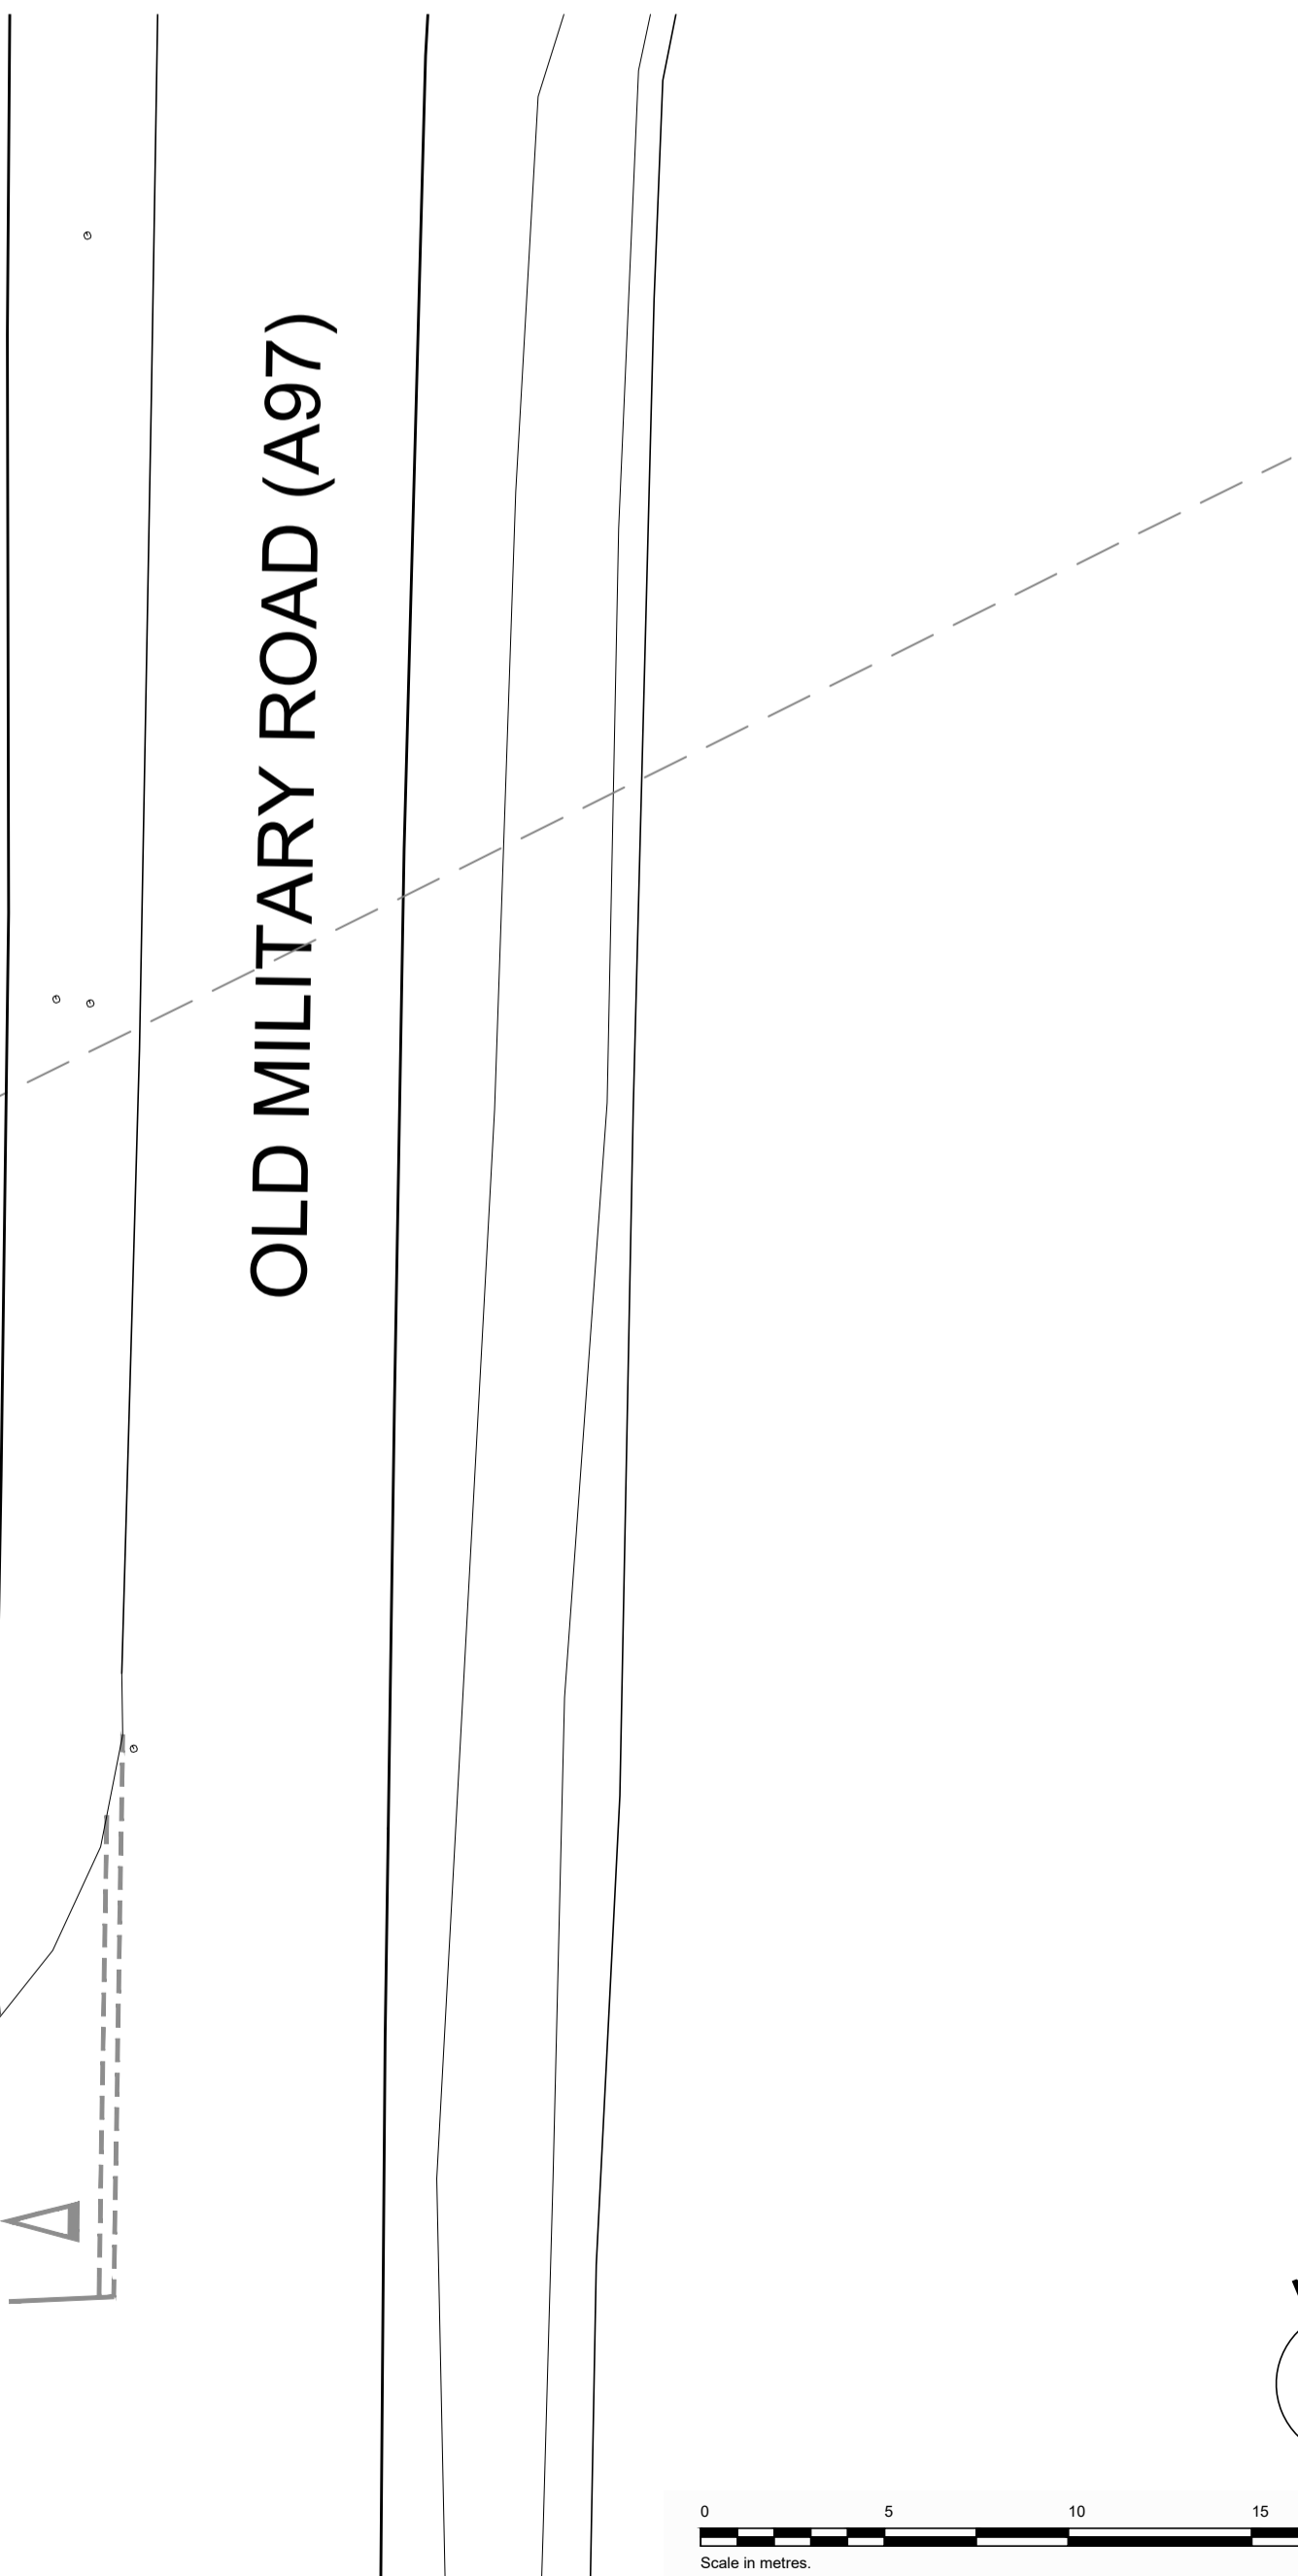


Notes:
All drawings to be read in conjunction with all other drawings as noted on issue sheet.

ADVERT REF	SIGN TYPE	QTY	SIZE (mm)	MATERIALS	COLOUR	HEIGHT (mm) ABOVE GROUND	EXTENT (mm) OF PROJECTION	HEIGHT (mm) OF TEXT	ILLUMINATION
SINGLE DIGITAL SCREEN	N/A	1	853W x 108D x 2167H	Single sided PPC aluminium housing panel with internally mounted digital media on steel support post.	Grey RAL 7022	2167	N/A	N/A	(Max. 600cd/m ²)
DOUBLE DIGITAL SCREEN	N/A	3	1648W x 108D x 2167H	Single sided PPC aluminium housing panels with internally mounted digital media on steel support post.	Grey RAL 7022	2167	N/A	N/A	(Max. 600cd/m ²)
DOUBLE SIDED BANNER UNIT	22	1	4820W x 150D x 2060H	PPC punched steel panel with 'McDonald's' wording. Sheet steel support & steel base	Green (Dulux 90YY 07/93) & Dark Grey RAL 7022	2060	N/A	N/A	None
DOT SIGN 14b & 14c 'PARKED ORDER BAY'	24	2	280W x 700H	Aluminium sign panel with applied vinyl graphics on metal sign post fitted via mass concrete foundation.	White, Yellow & Black	1500	N/A	N/A	None
DOT SIGN 14a 'ACCESSIBLE PARKING BAY'	24	2	280W x 700H	Aluminium sign panel with applied vinyl graphics on metal sign post fitted via mass concrete foundation.	White, Yellow & Black	1500	N/A	N/A	None
DOT SIGN 16c 'LITTER'	24	8	280W x 700H	Aluminium sign panel with applied vinyl graphics on metal sign post fitted via mass concrete foundation.	White, Yellow, Red & Black	1500	N/A	N/A	None
DOT SIGN 25a 'NO ENTRY'	25	2	450 Dia	Aluminium sign panel with applied vinyl graphics on metal sign post fitted via mass concrete foundation.	Red & White	1500	N/A	N/A	None
DOT SIGN 25d 'PEDESTRIAN CROSSING'	25	3	412W x 360H	Aluminium sign panel with applied vinyl graphics on metal sign post fitted via mass concrete foundation.	Red, White & Black	1500	N/A	N/A	None
DOT SIGN 25e 'GIVE WAY'	25	3	412W x 360H	Aluminium sign panel with applied vinyl graphics on metal sign post fitted via mass concrete foundation.	Red, White & Black	1500	N/A	N/A	None
DOT SIGN 'SPEED LIMIT 10mph'	N/A	1	450 Dia	Aluminium sign panel with applied vinyl graphics on metal sign post fitted via mass concrete foundation.	Red, White & Black	1500	N/A	N/A	None
DOT SIGN 'PEDESTRIANS LOOK LEFT'	N/A	3	450W x 300H	Aluminium sign panel with applied vinyl graphics on metal sign post fitted via mass concrete foundation.	White & Black	1500	N/A	N/A	None
DOT SIGN 'PEDESTRIANS LOOK RIGHT'	N/A	4	450W x 300H	Aluminium sign panel with applied vinyl graphics on metal sign post fitted via mass concrete foundation.	White & Black	1500	N/A	N/A	None
PLAY LAND SIGN	N/A	1	1100W x 1100H x 110D	Aluminium sign panel with fret cut inset internally illuminated acrylic letters and applied vinyl graphics fitted to play frame.	Khaki Green RAL 6015, White & Red	2930	N/A	400	(STATIC - Max. 600cd/m ²)
DOT SIGN 'PEDESTRIANS LOOK BOTH WAYS'	N/A	2	450W x 300H	Aluminium sign panel with applied vinyl graphics on metal sign post fitted via mass concrete foundation.	White & Black	1500	N/A	N/A	None

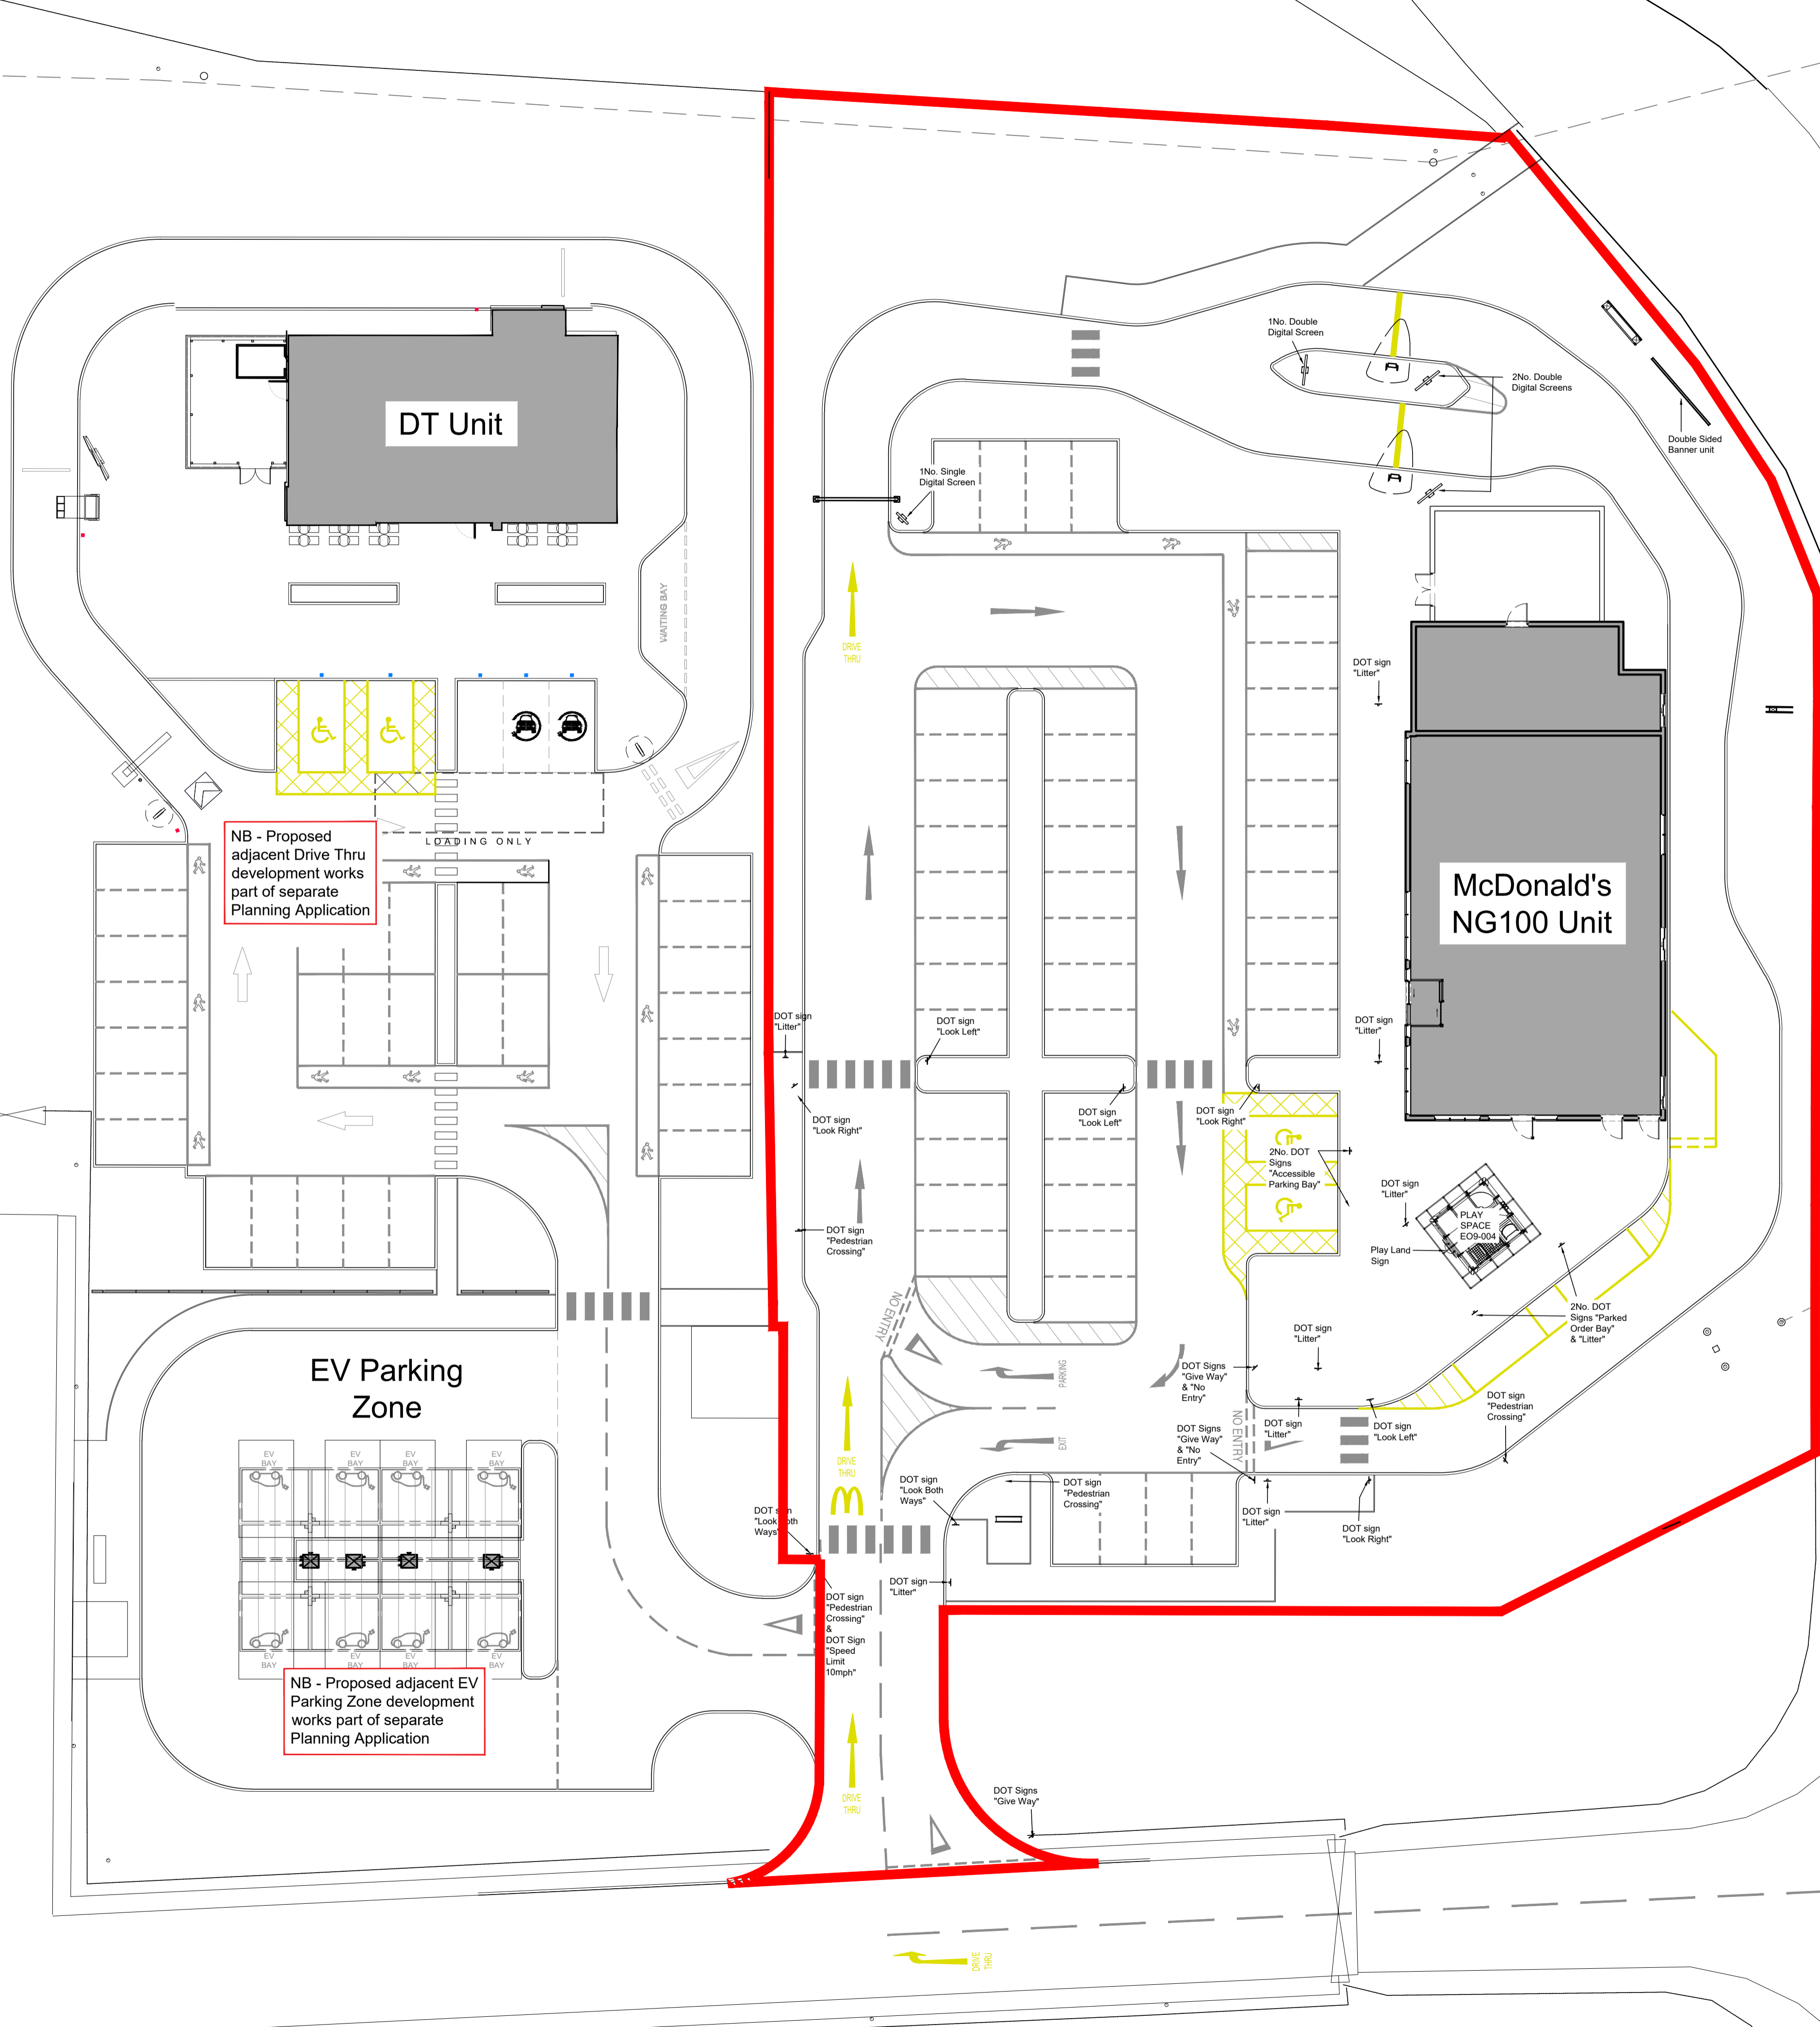

REV.	DATE	DESCRIPTION	BY	CHECKED
B	08.02.24	Red-line application boundary indicated.	JK	
A	02.02.24	Planning Issue	JK	

GENERAL NOTES:
All works are to be undertaken in accordance with the Building Regulations and the latest British Standards.
All proprietary materials and products are to be used ready in accordance with the manufacturer's recommendations.
All dimensions to be checked on site prior to construction.
All risks assessed to comply with the designer's responsibility under the Construction (Design Management) Regulations 2015.

PROPOSED DEVELOPMENT AT
Old Military Road (A97)
HUNTLY AB54

STORE No :-
ST 1792

ON BEHALF OF :-
McDonald's Restaurants Ltd

DRAWING TITLE :-
Site Layout Plan
Site Signage

DRAWN BY: DM
SCALE & SIZE: 1:200@A1

CHECKED BY: JK
DATE: JAN 2023

DRAWING NO.: 8343-SA-1792-P008 B

NG100

