



DUAL SCREEN


Plan View

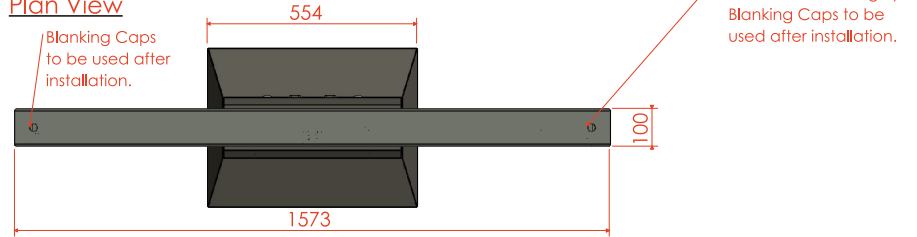


Front View

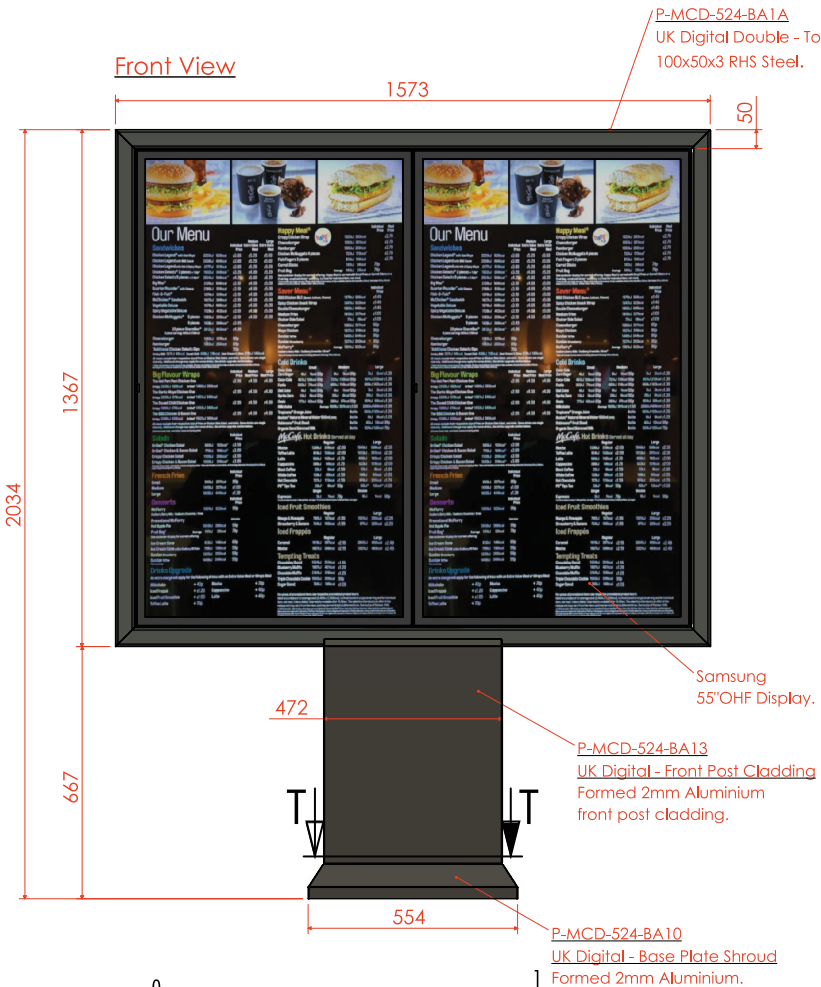

Side View

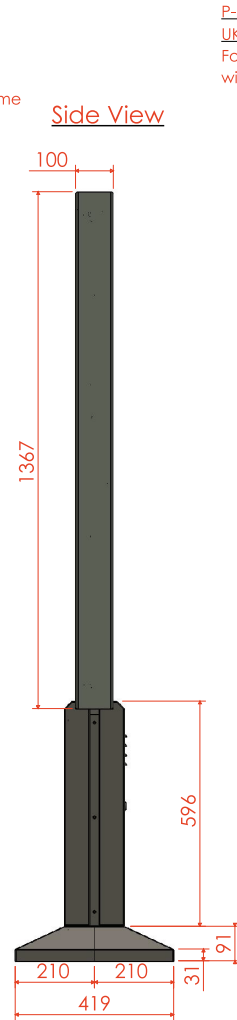

Rear View

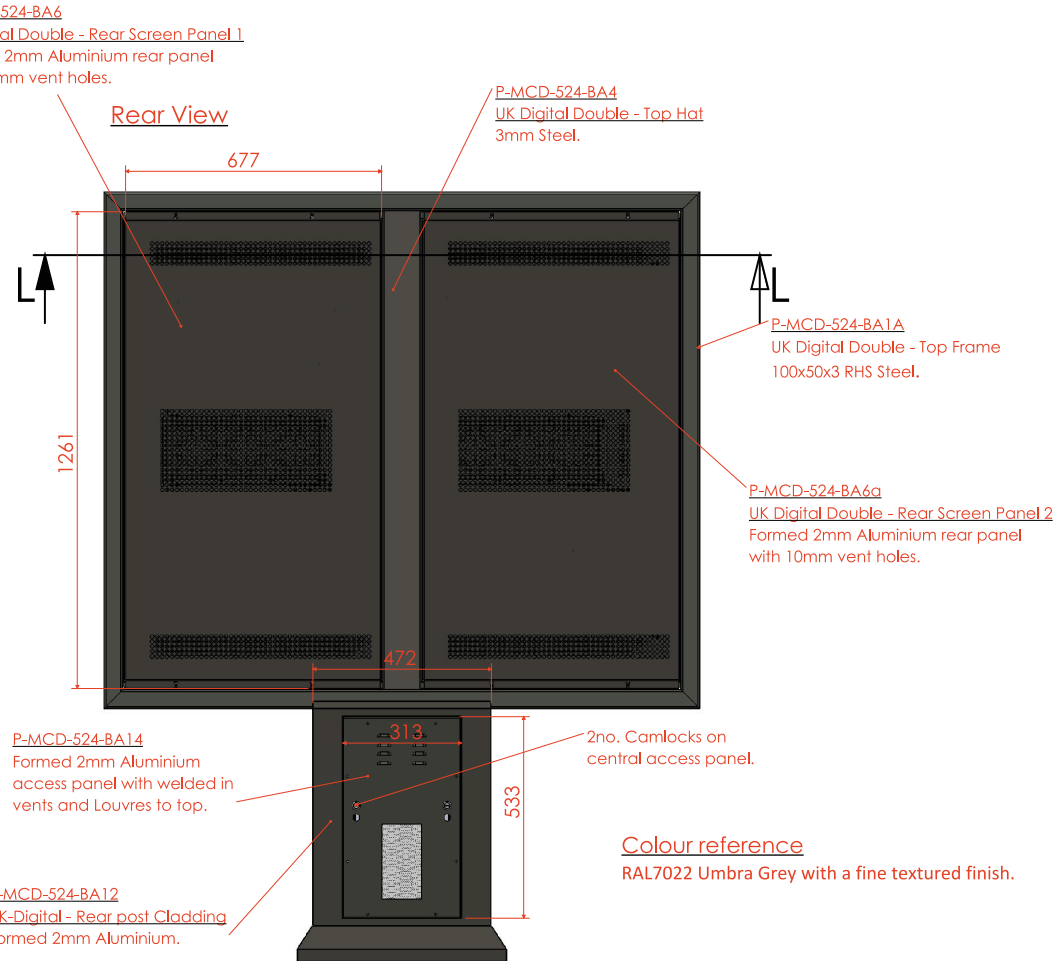

Colour reference
RAL7022 Umbra Grey with a fine textured finish.

