
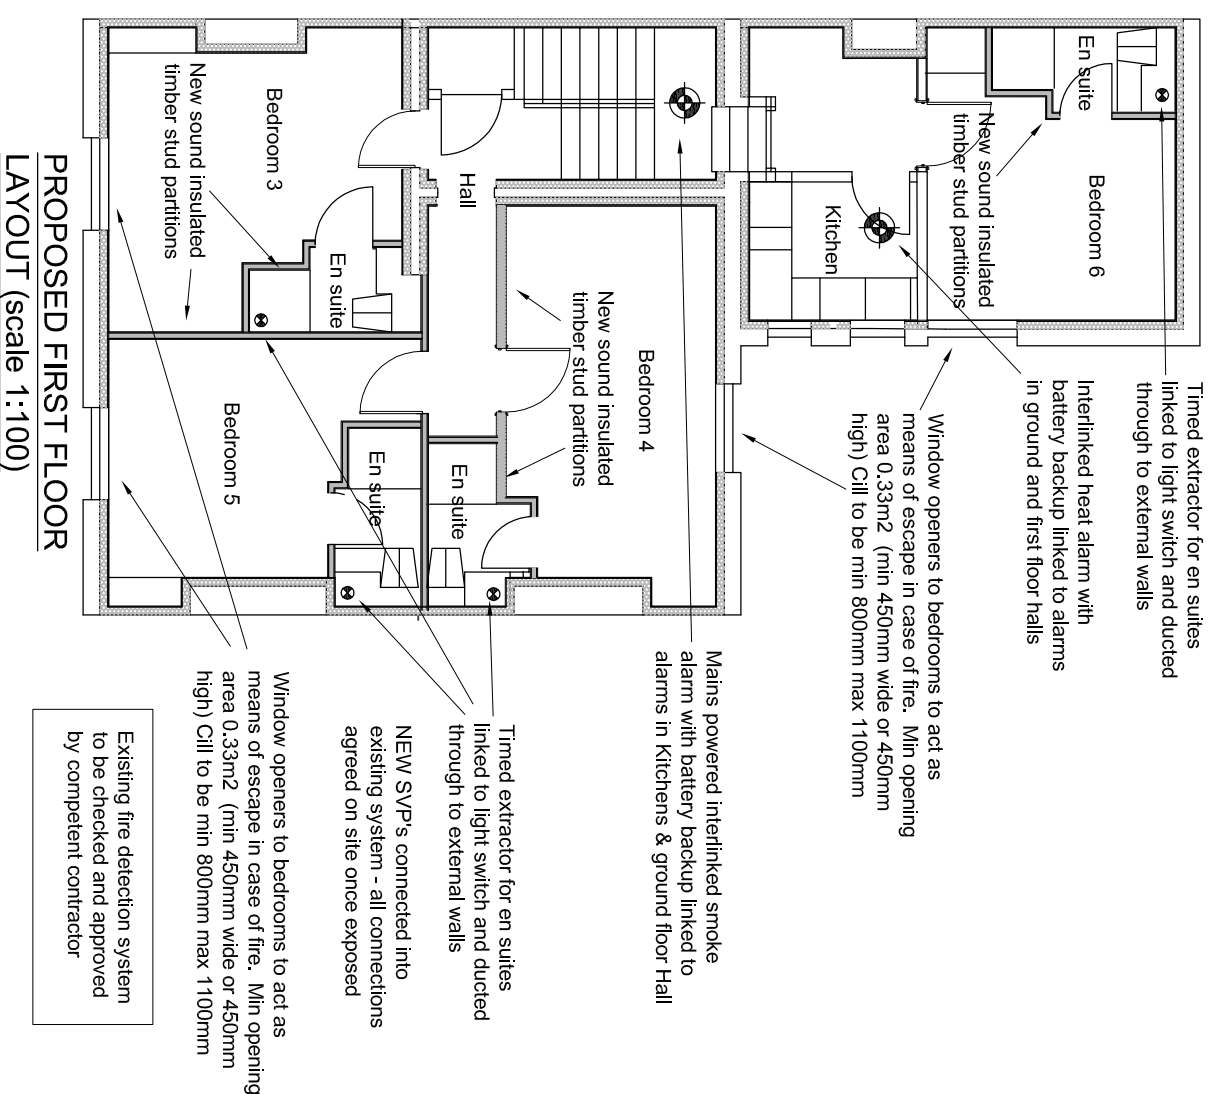


PROPOSED ELEVATIONS (scale 1:100)

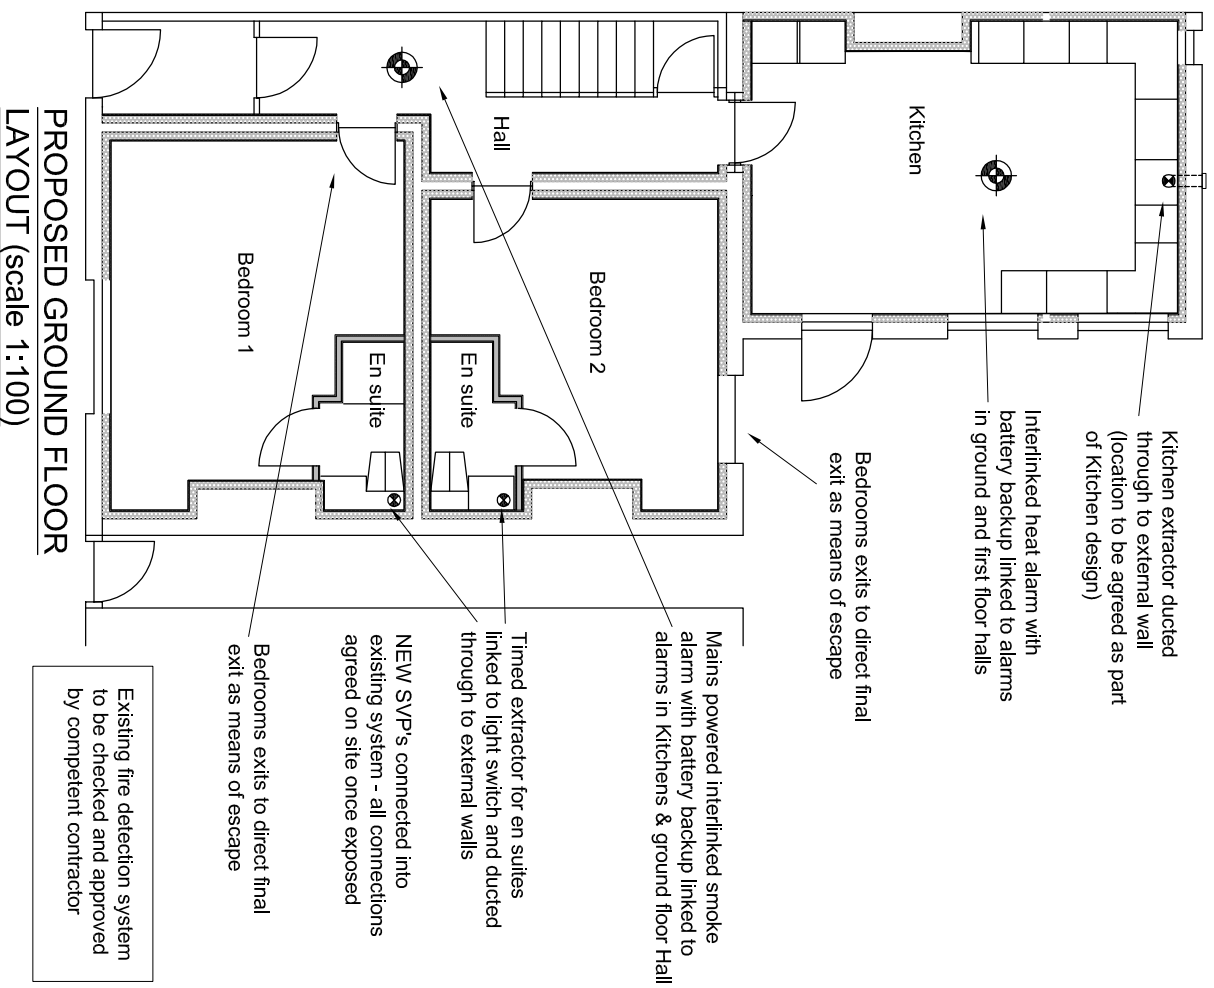

0.0m Scale @ 1:20 1m

0.0m Scale @ 1:50 3m

0.0m Scale @ 1:100 6m

EXTENDED DESIGN LTD

97 THE FARTHING'S
ASTLEY VILLAGE
CHORLEY
LANCASHIRE
PR7 1SH

TEL 07702 682888 www.extendedesign.co.uk
mail@extendedesign.co.uk

Proposed change of use at 28 St George's
Street Chorley PR7 2AA

Tom Garnett

Rev	Description	Date
A	Ground floor amended	06/02/2024

Proposed floor plans and Elevations

Drawn	DP
Date	Jan 2024
Scale	@ A3 1:100

Drawg No **23108/102A**