



ELECTRICAL POWER & LIGHTING LEGEND
 All electrical works to fully comply with the current edition of the IEE regulations and BS7671:2018. All electrics to be installed and/or tested by an approved electrician. A select or NICEIC electrical installation certificate is required prior to acceptance of the completion certificate.

- D* 13A fused spur outlet at high level for fans etc.
- light switch - all to have dimmers 1100mm above FFL
- ⊕ Pendant light low energy (splash proof in shower room)
- ⊗ MAINS VOLTAGE 3W DOWNLIGHTER (RECESSED) with splash proof cover IP rated
- ▨ Radiator - stelrad or equal
- ⊕ Extract fan ceiling mounted terminating on a vent tile Shower room 15 l/sec

Specification and position of light fittings and power points to be confirmed by client.

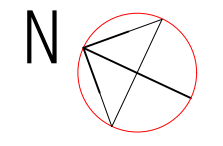

NOTES DO NOT SCALE THIS DRAWING - WRITTEN DIMENSIONS ONLY TO BE FOLLOWED
 ALL DIMENSIONS SHOWN ARE IN MILLIMETRES
 ARCHITECTURAL DRAWINGS TO BE READ IN CONJUNCTION WITH ENGINEERING DRAWINGS WHERE APPLICABLE
 ANY DISCREPANCIES TO BE CLARIFIED PRIOR TO WORK START
 STUDIO TWO FIVE IS THE TRADING NAME OF MURRAY MACLEOD ASSOCIATES LTD

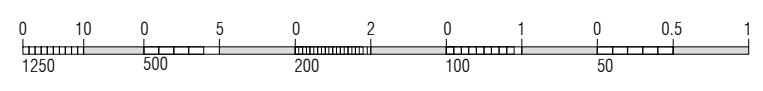

PROPOSED GROUND FLOOR PLAN	1:50	DRW 3(1)
MM 24 010 CLIENT ISSUE 1	31 Quarrybrae Avenue, Clarkston	
studio two five		
PO BOX 5609, GLASGOW, G77 9DY M 07879445776 E studio25.glasgow@gmail.com		