

NORTH ELEVATION



SOUTH ELEVATION




EAST ELEVATION

SLIMLINE SOLUM VENTS AT 1200mm CENTRES  
AROUND THE PERIMETER OF THE EXTENSION


EXTERNAL FINISHES

1. RED CONCRETE TILES
2. BROWN CHIP ROUGHCAST
3. WHITE ROUGHCAST
4. WHITE PVCU WINDOWS/DOORS
5. VELUX ROOF WINDOW

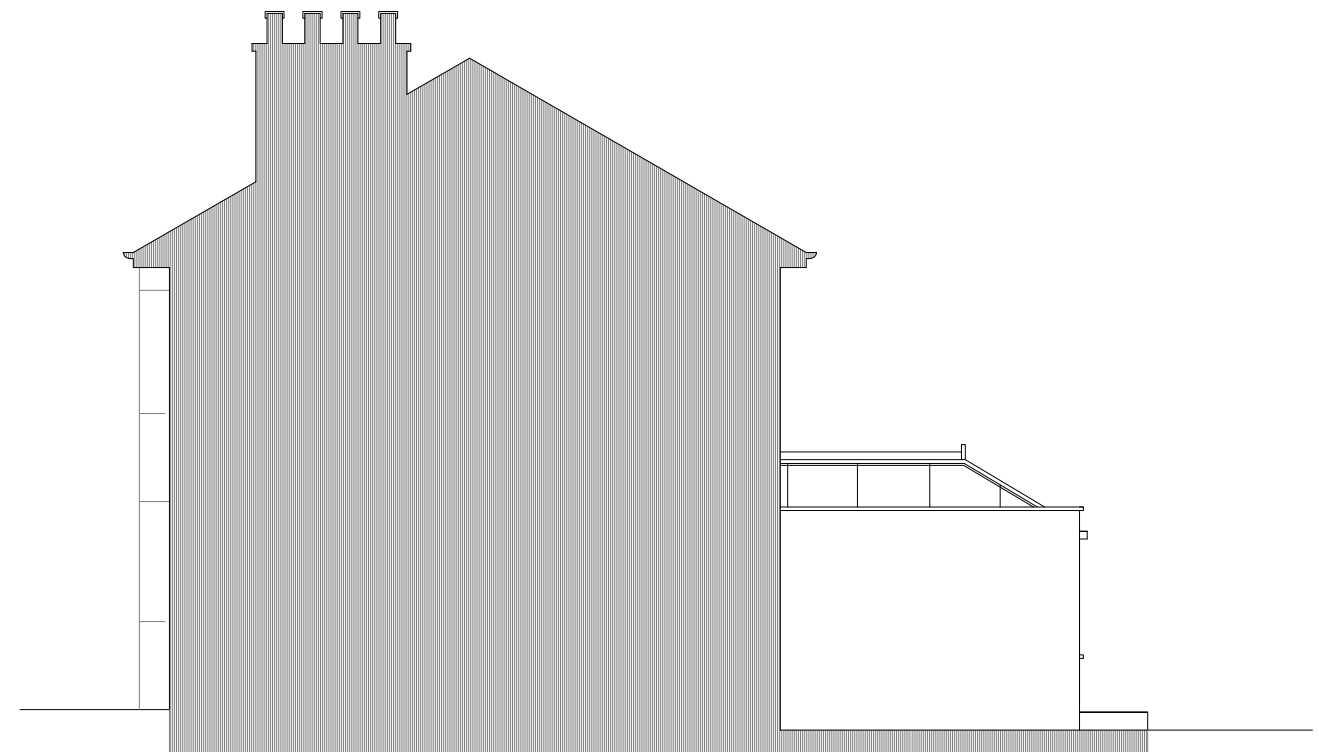

WEST ELEVATION

NOTES DO NOT SCALE THIS DRAWING - WRITTEN DIMENSIONS ONLY TO BE FOLLOWED  
ALL DIMENSIONS SHOWN ARE IN MILLIMETRES  
ARCHITECTURAL DRAWINGS TO BE READ IN CONJUNCTION WITH ENGINEERING DRAWINGS WHERE APPLICABLE  
ANY DISCREPANCIES TO BE CLARIFIED PRIOR TO WORK START  
STUDIO TWO FIVE IS THE TRADING NAME OF MURRAY MACLEOD ASSOCIATES LTD

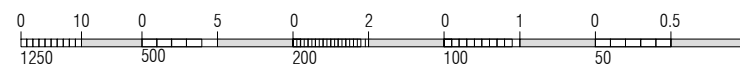

PROPOSED ELEVATIONS

1:100 RW 3(2)

MM 24 010 CLIENT ISSUE 1

31 Quarrybrae Avenue, Clarkston

DEC 2022

studio | two five

PO BOX 5609, GLASGOW, G77 9DY | M | 07879445776 | E | studio25.glasgow@gmail.com