


NORTH ELEVATION



SOUTH ELEVATION

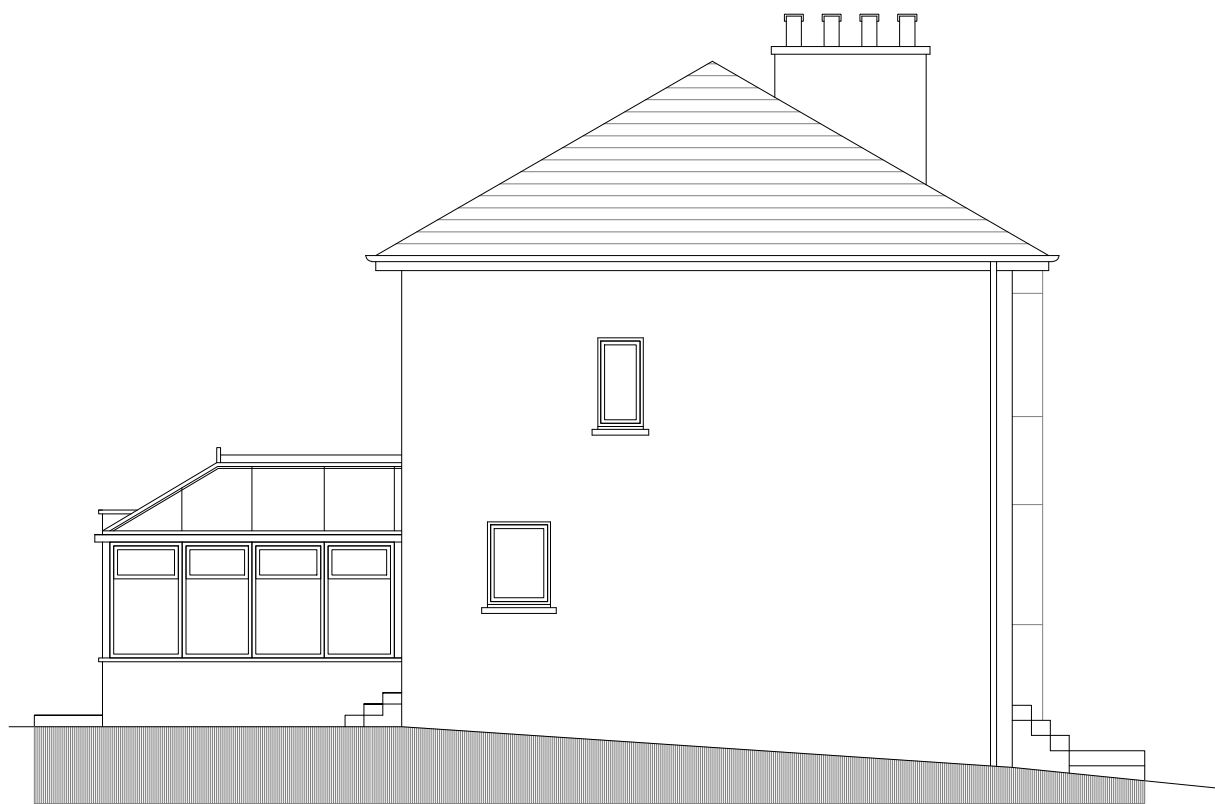


EAST ELEVATION

EXTERNAL FINISHES


1. RED CONCRETE TILES
2. BROWN CHIP ROUGHCAST
3. WHITE ROUGHCAST
4. WHITE PVCU WINDOWS/DOORS

RED HATCHED AREAS DENOTE DOWNTAKINGS

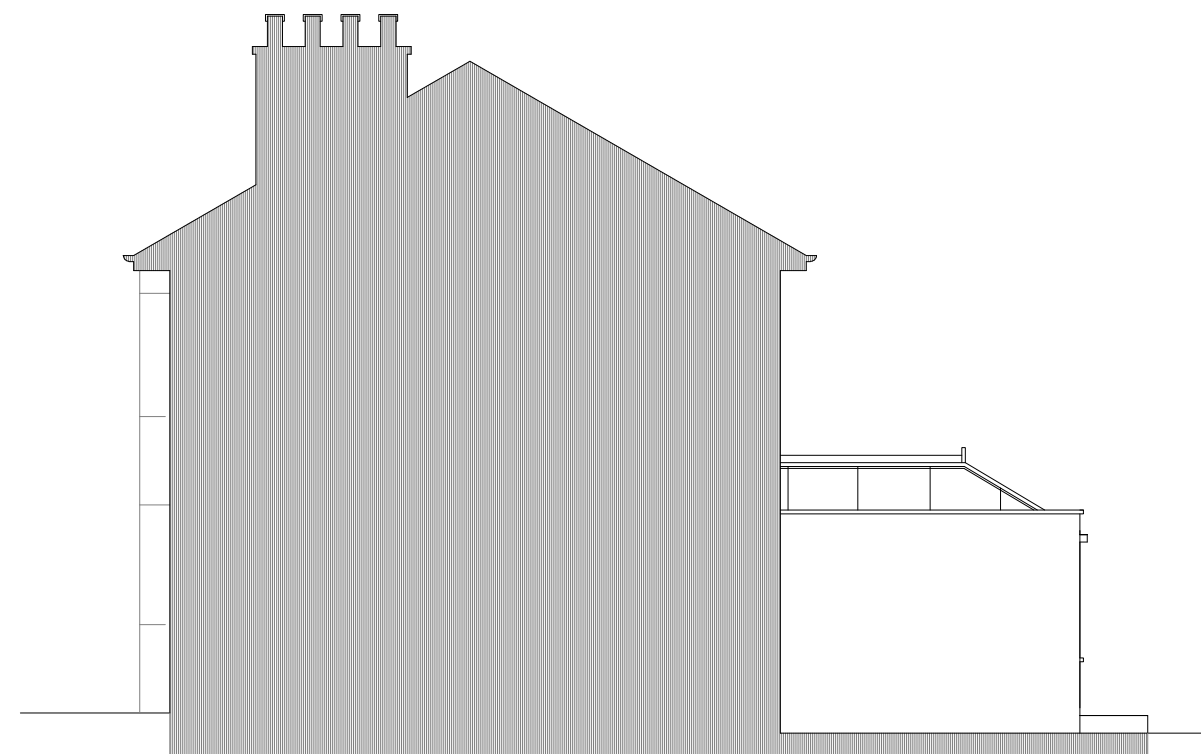

WEST ELEVATION

NOTES DO NOT SCALE THIS DRAWING - WRITTEN DIMENSIONS ONLY TO BE FOLLOWED
 ALL DIMENSIONS SHOWN ARE IN MILLIMETRES
 ARCHITECTURAL DRAWINGS TO BE READ IN CONJUNCTION WITH ENGINEERING DRAWINGS WHERE APPLICABLE
 ANY DISCREPANCIES TO BE CLARIFIED PRIOR TO WORK START
 STUDIO TWO FIVE IS THE TRADING NAME OF MURRAY MACLEOD ASSOCIATES LTD

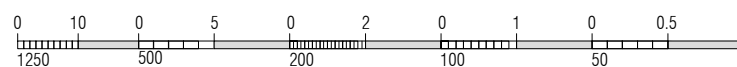

EXISTING ELEVATIONS		1:100	DRW 2(2)
MM 24 010 CLIENT ISSUE 1	31 Quarrybrae Avenue, Clarkston		DEC 2022
studio two five			
PO BOX 5609, GLASGOW, G77 9DY M 07879445776 E studio25.glasgow@gmail.com			