



EXISTING

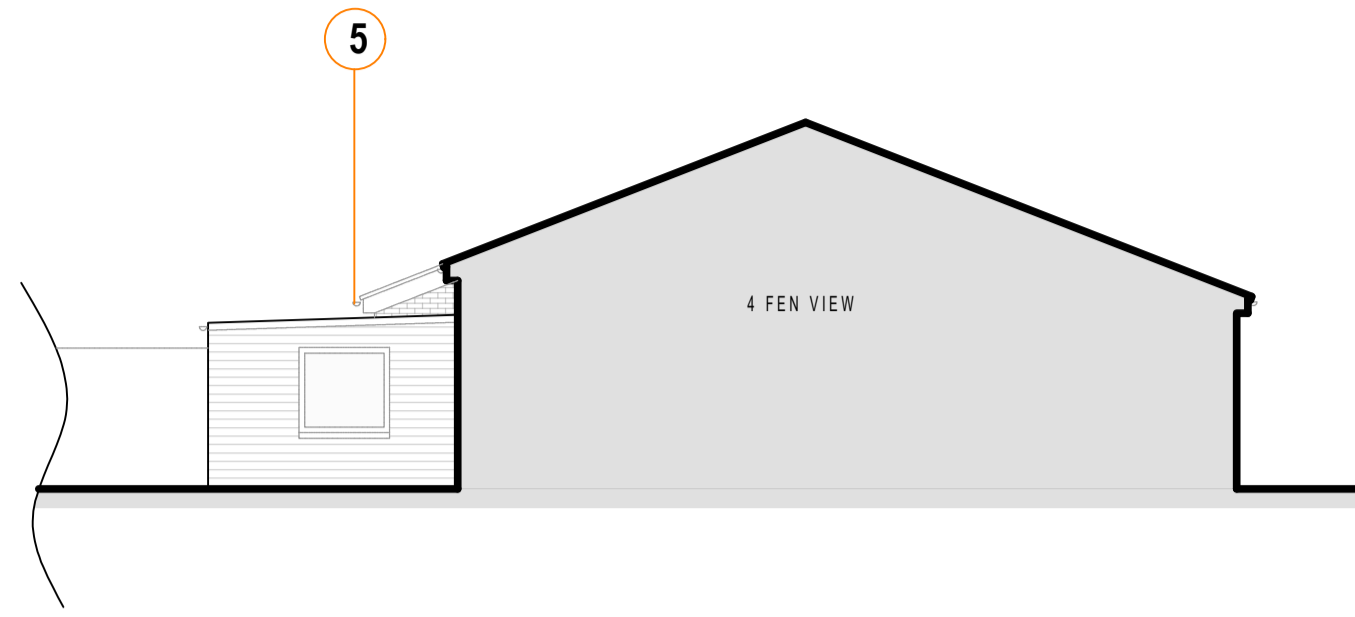


EXISTING NORTH WEST ELEVATION

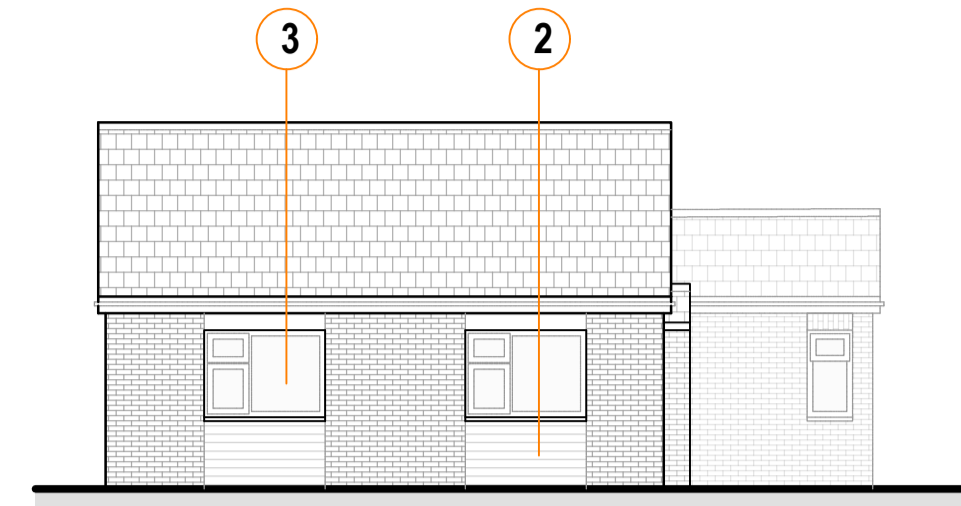


EXISTING SOUTH WEST ELEVATION




EXISTING SOUTH EAST ELEVATION

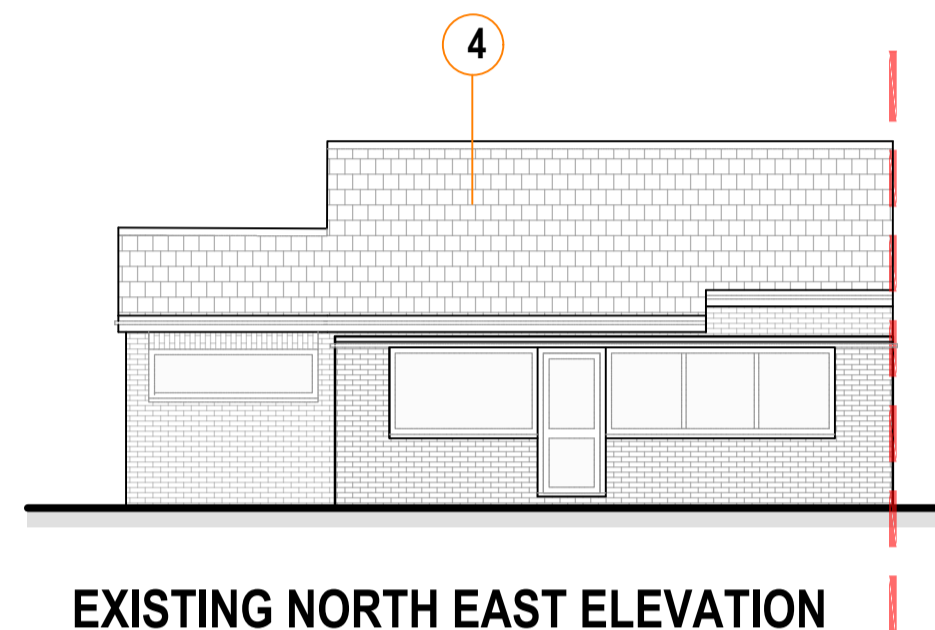

EXISTING NORTH EAST ELEVATION


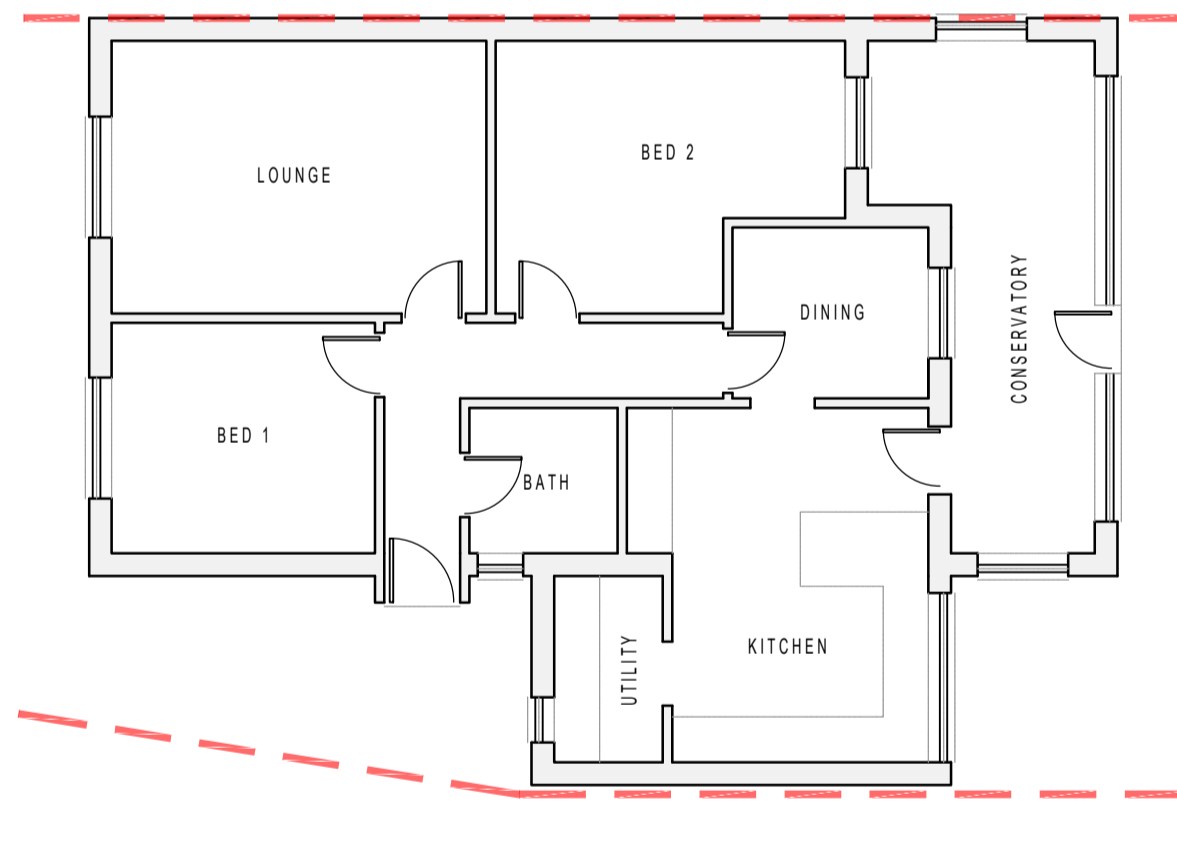


EXISTING GROUND FLOOR PLAN

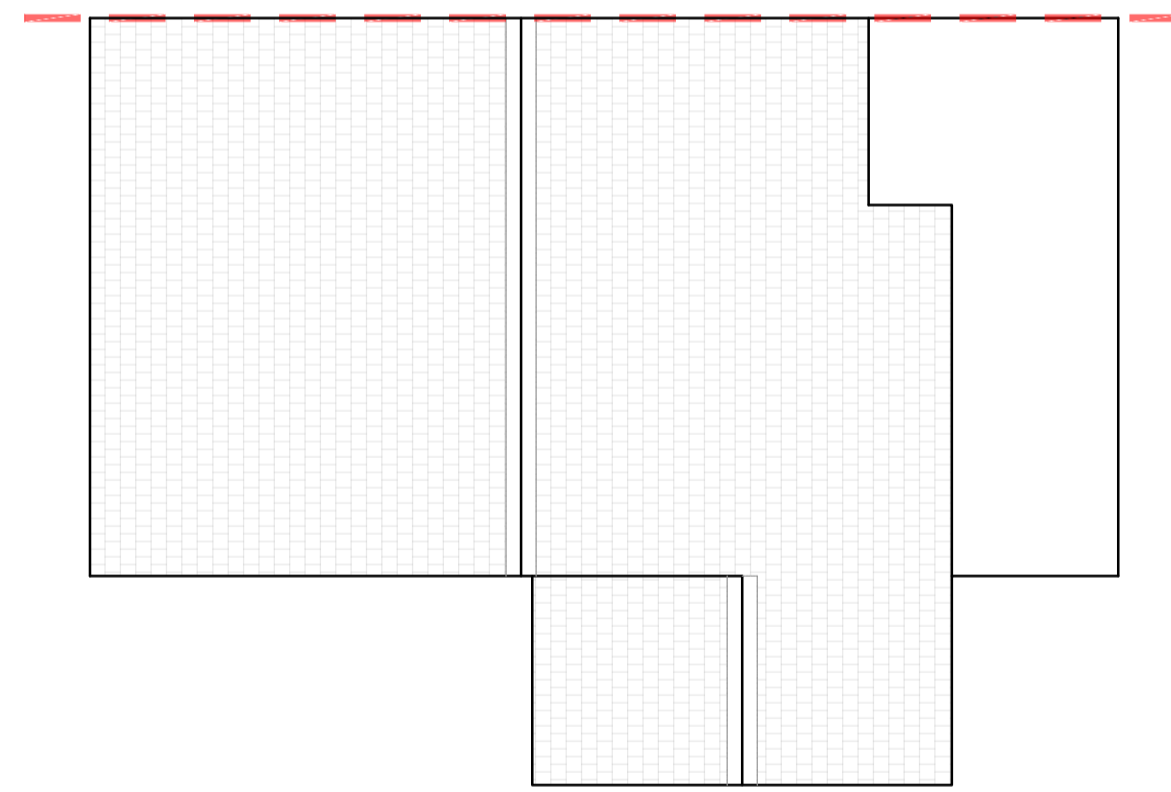


EXISTING ROOF PLAN


PROPOSED

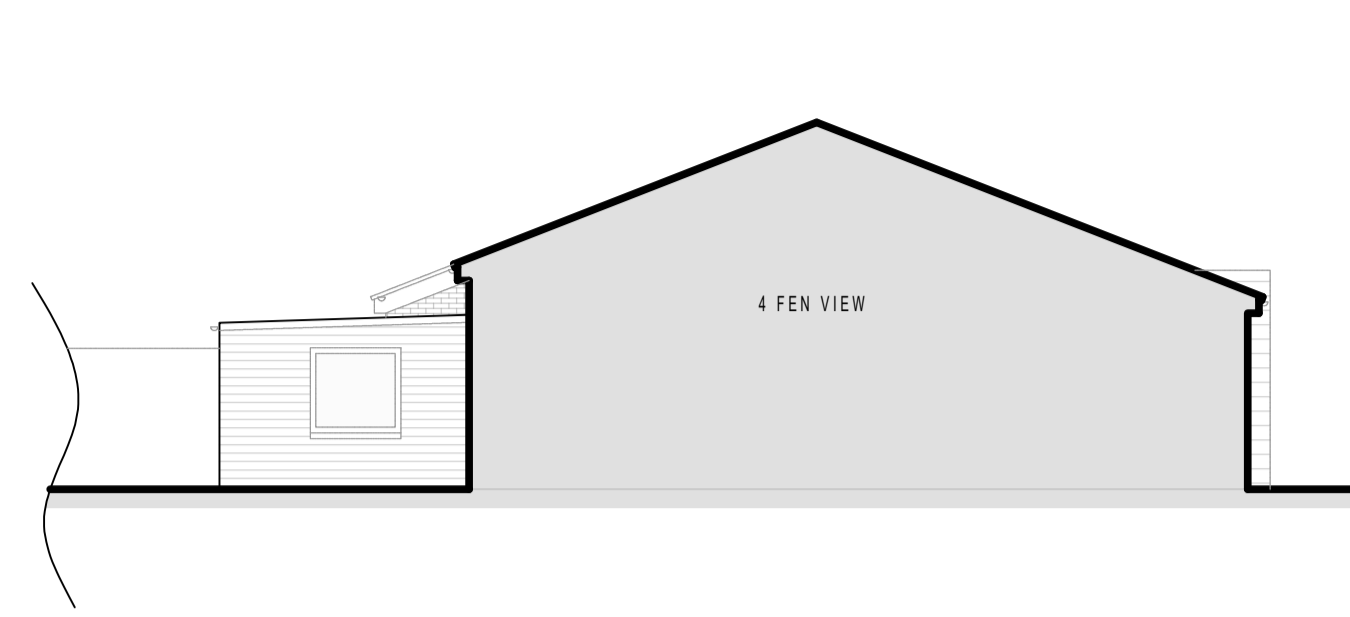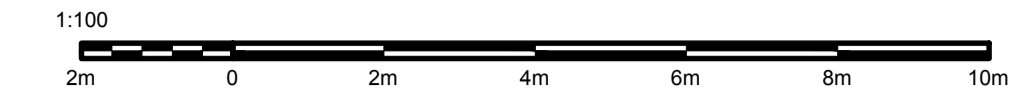


PROPOSED NORTH WEST ELEVATION

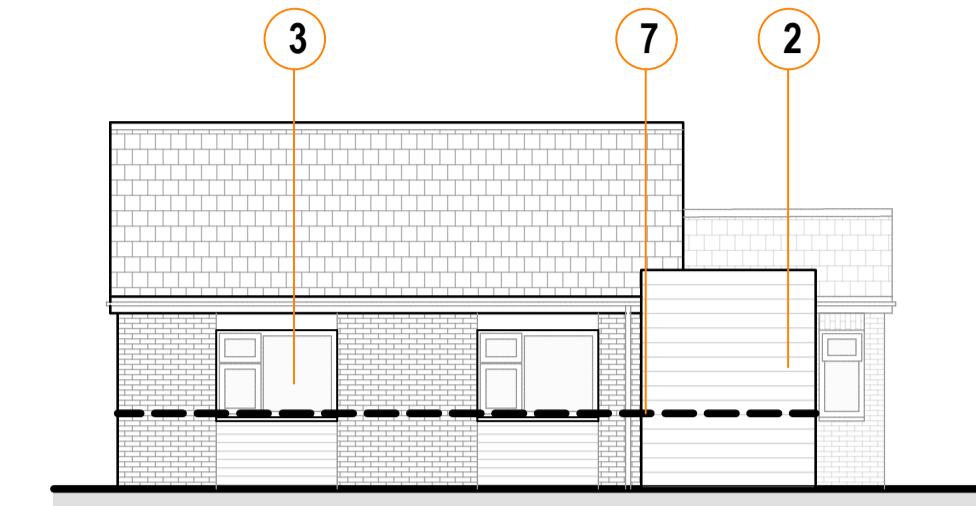


PROPOSED SOUTH WEST ELEVATION

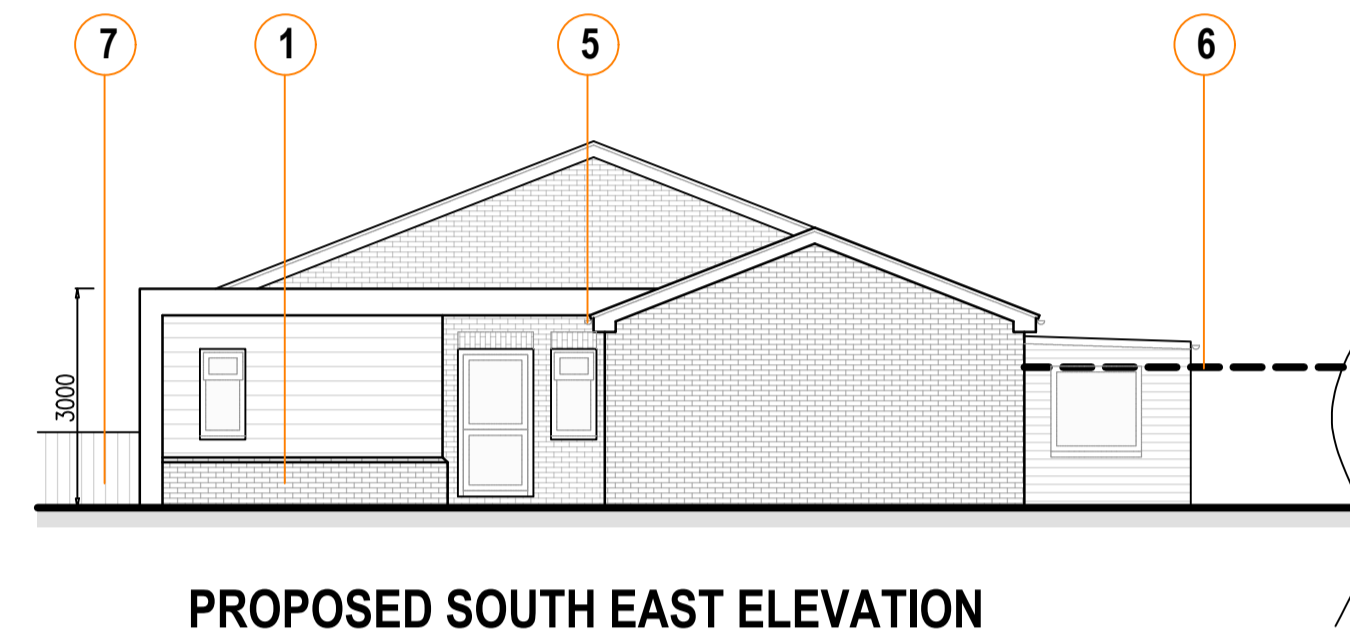


PROPOSED SOUTH EAST ELEVATION

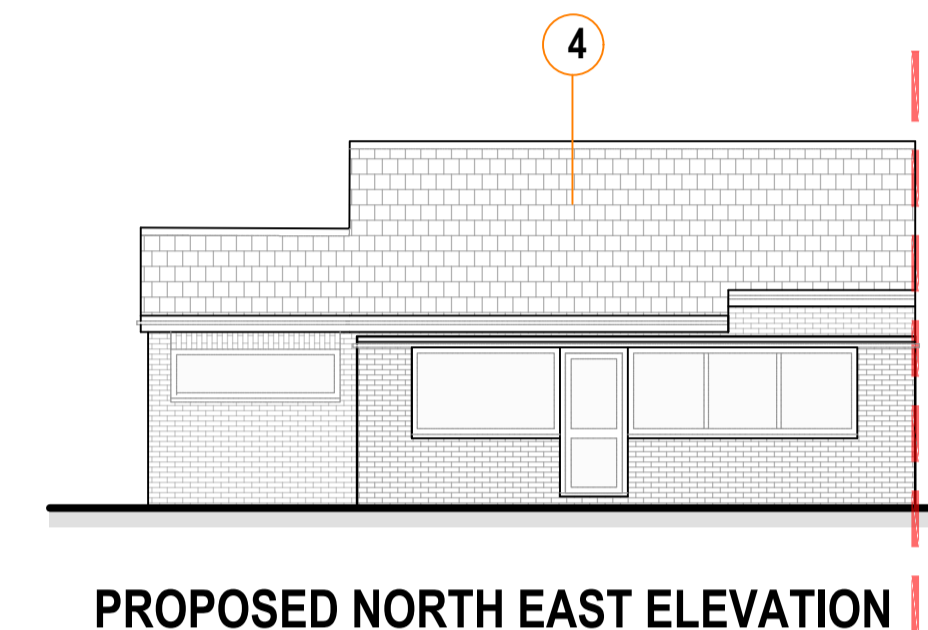

PROPOSED NORTH EAST ELEVATION

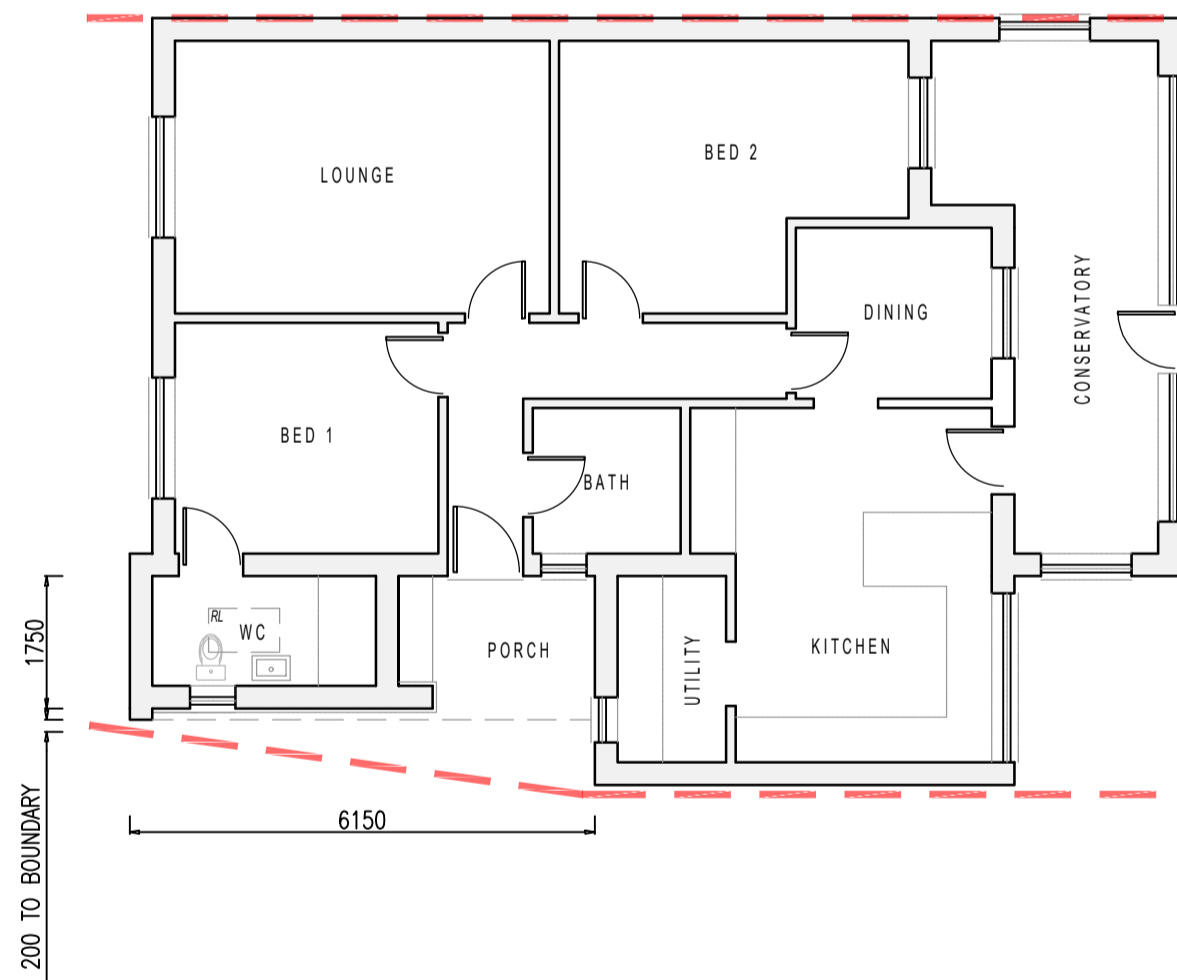

PROPOSED GROUND FLOOR PLAN

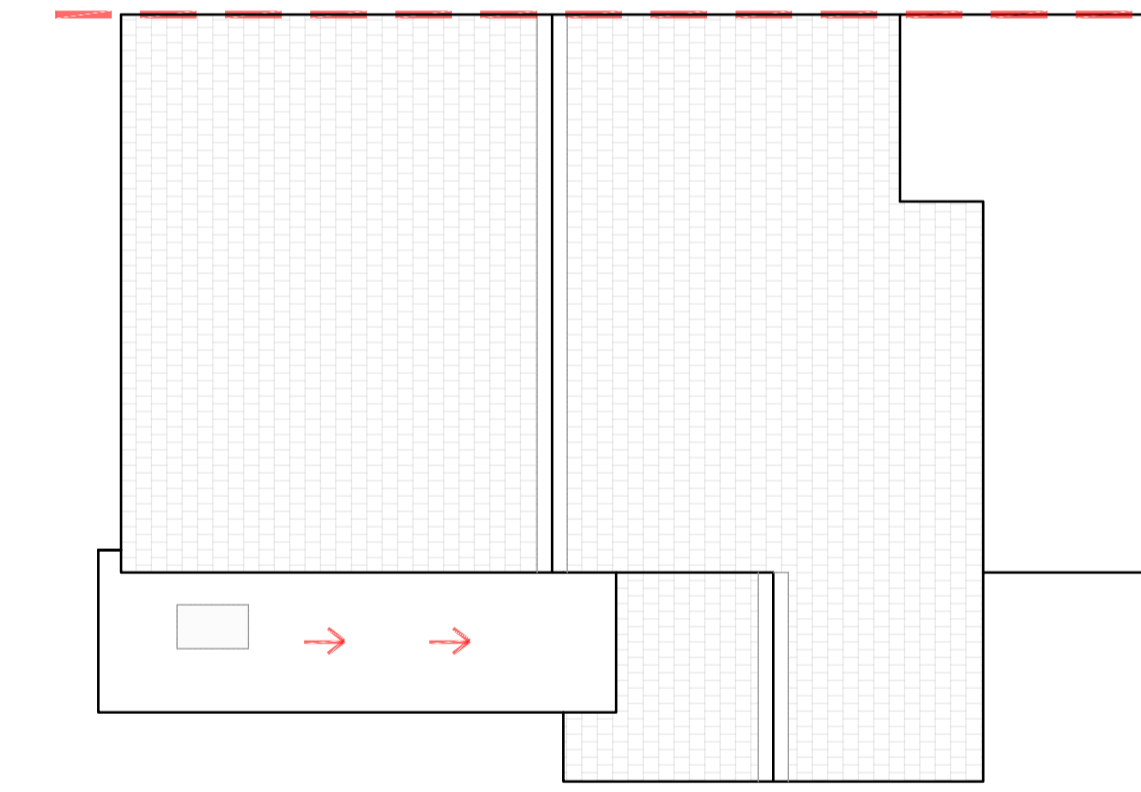

PROPOSED ROOF PLAN

LEGEND

- 1 - BRICK
- 2 - CLADDING
- 3 - UPVC WINDOW
- 4 - CONCRETE TILES
- 5 - WHITE PVC RWG
- 6 - BOUNDARY WALL
- 7 - 1M BOARDED TIMBER FENCE

Site Address
4 Fen View
Christchurch
PE14 9PB

Drawing
EXISTING & PROPOSED
Plans, Elevations,
Location and Block
Plan



Notes

- Existing parking arrangements unaffected by proposals
- REV A (In accordance with LA comments)



Date 04/01/2024	Scale VRS@A1	JJ
Job No 20-080	Drawing No. (08)002	Revision A




LOCATION PLAN @ 1:1250

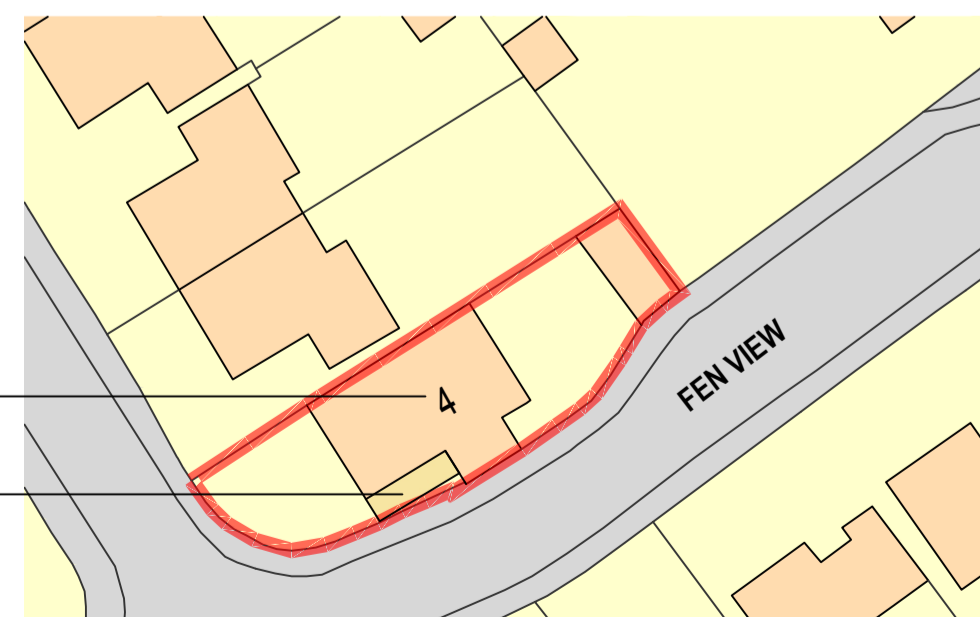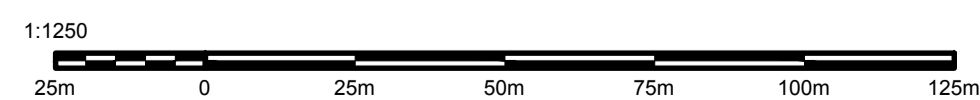


BLOCK PLAN @ 1:500

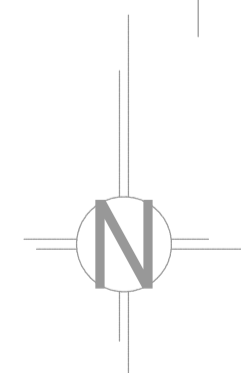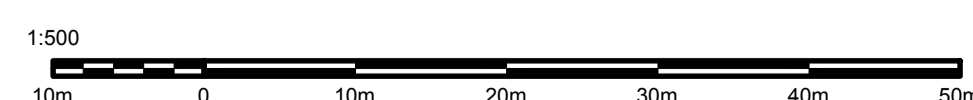

- BOUNDARY MARKED RED
- 1M CLOSE BOARDED TIMBER FENCE MARKED ORANGE

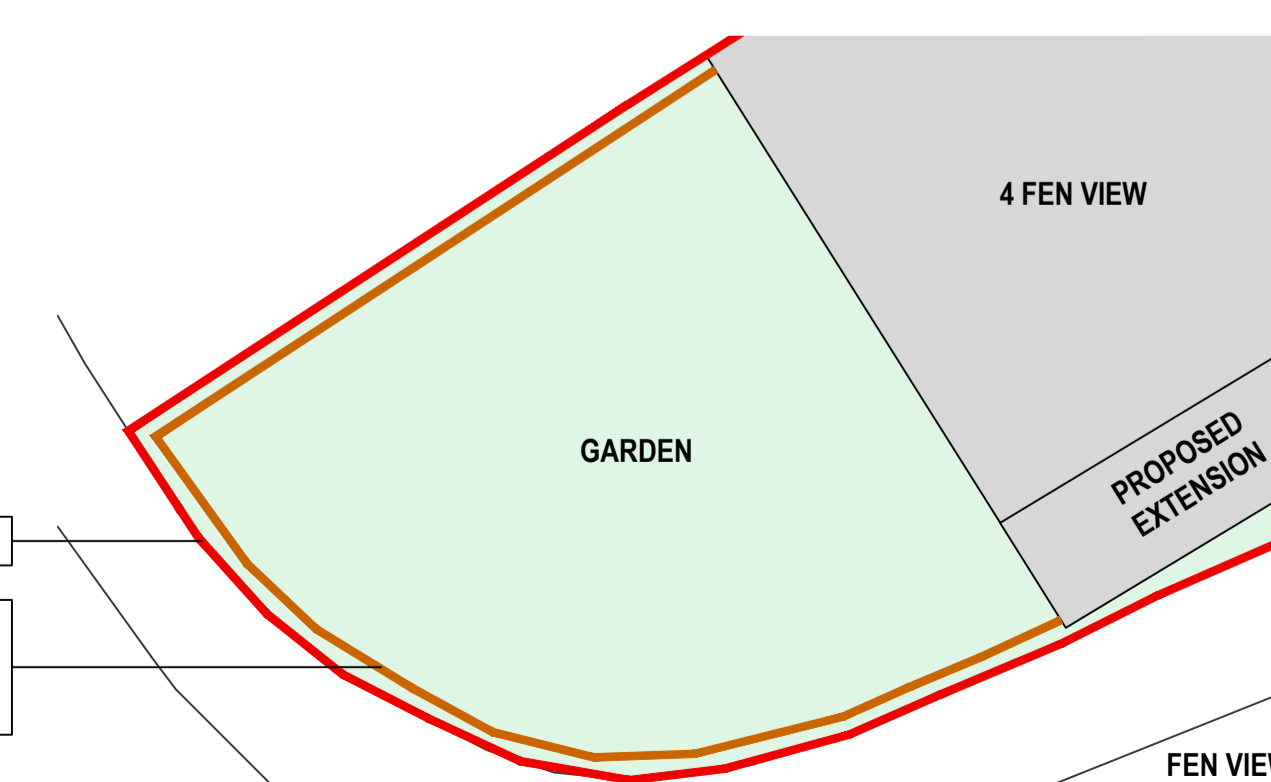

FENCE PLAN @ 1:100

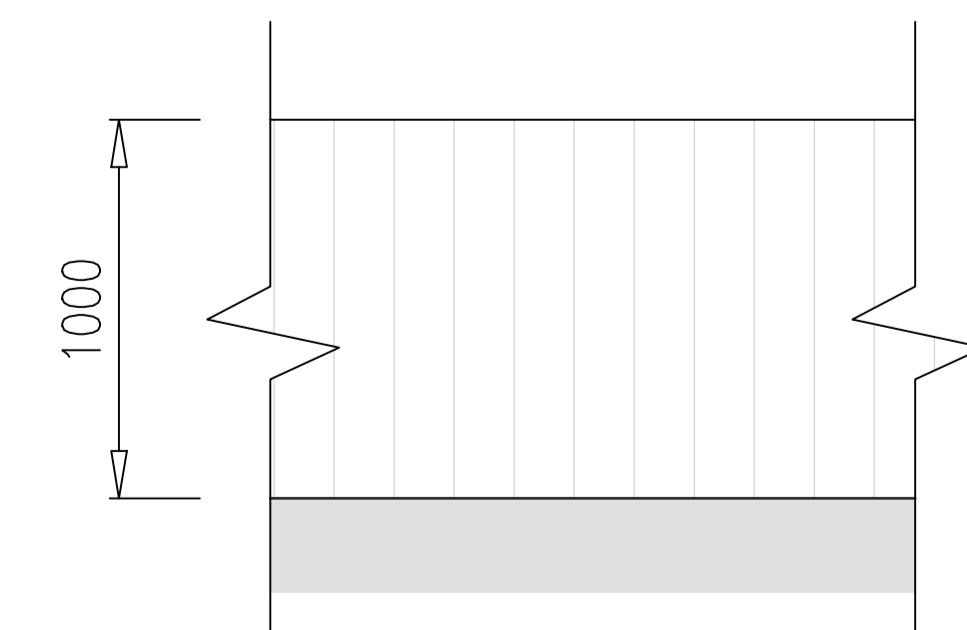

FENCE INDICATIVE ELEVATION @ 1:20