




**Front Elevation
(Viewed From Outside)**

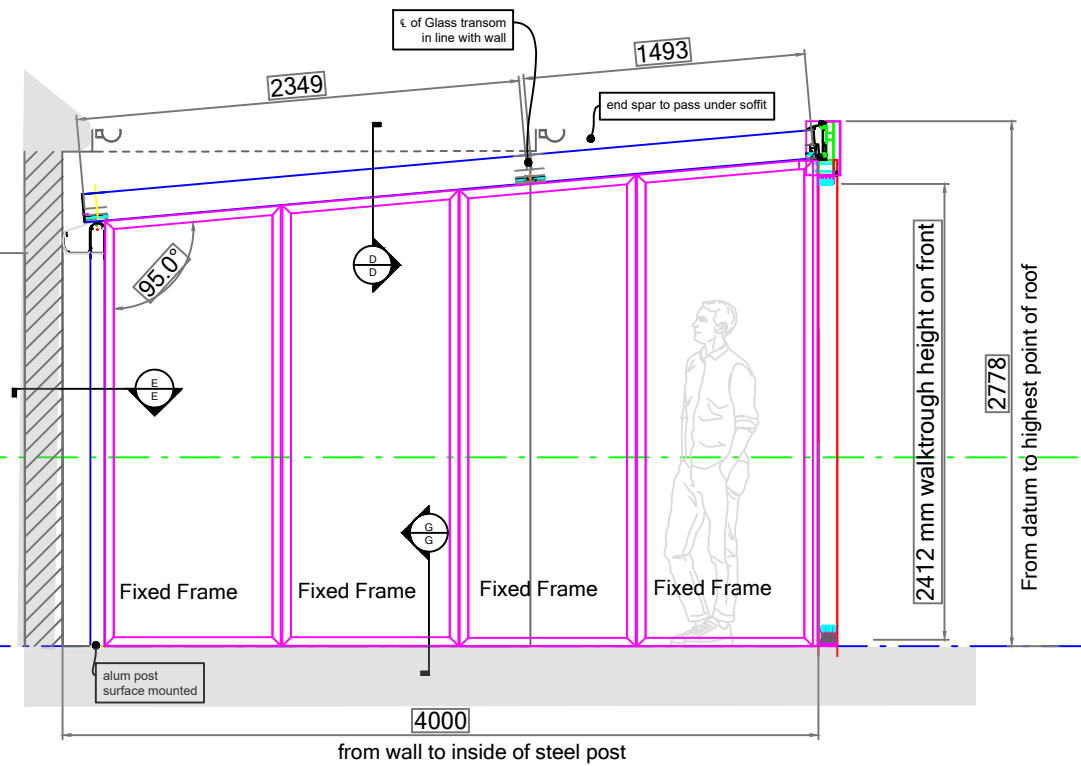

**LHS Elevation
(Viewed From Outside)**

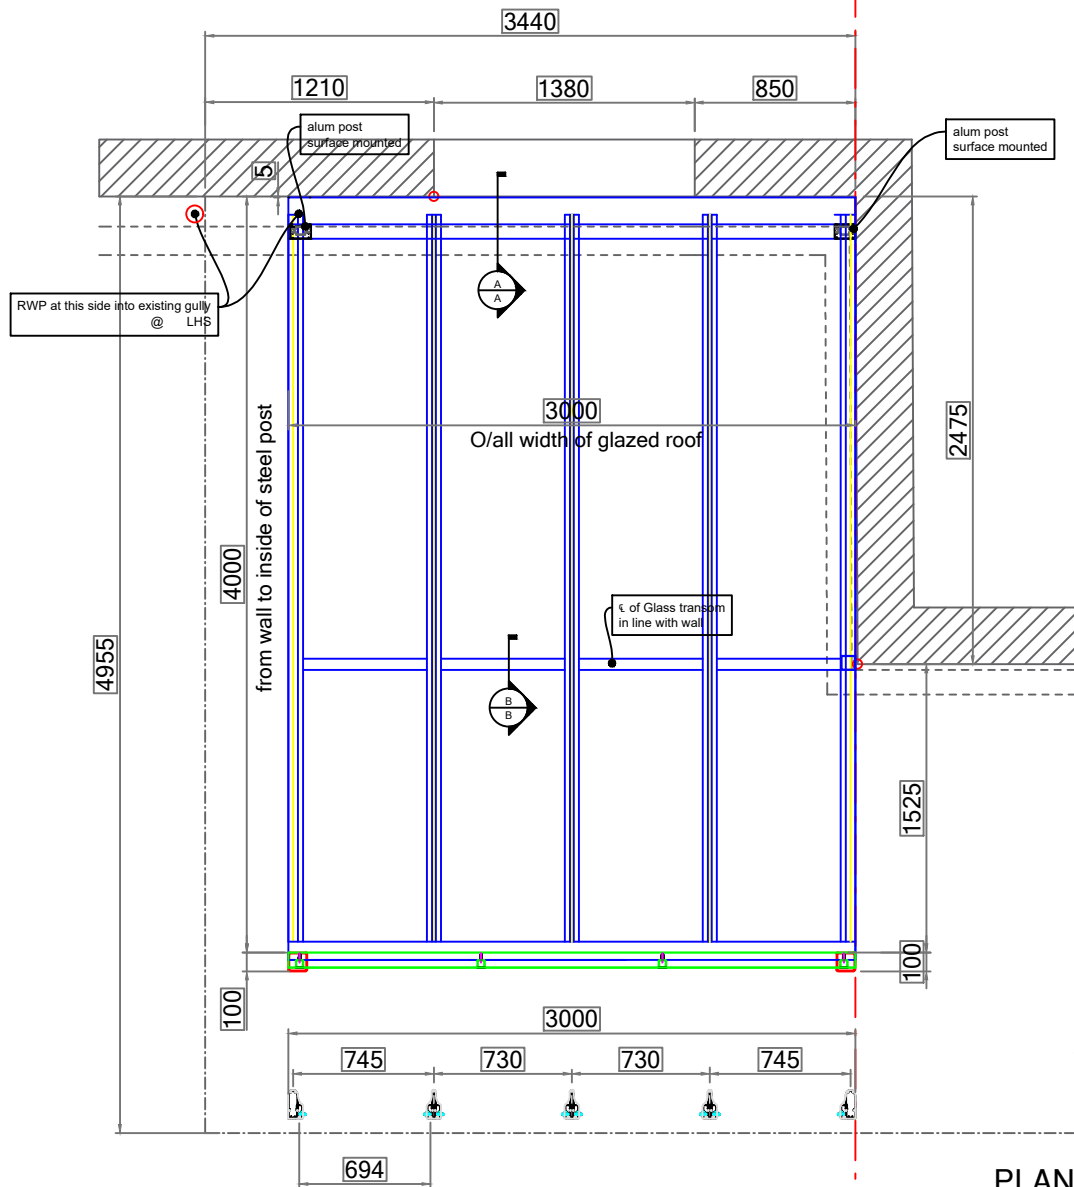

PLAN VIEW

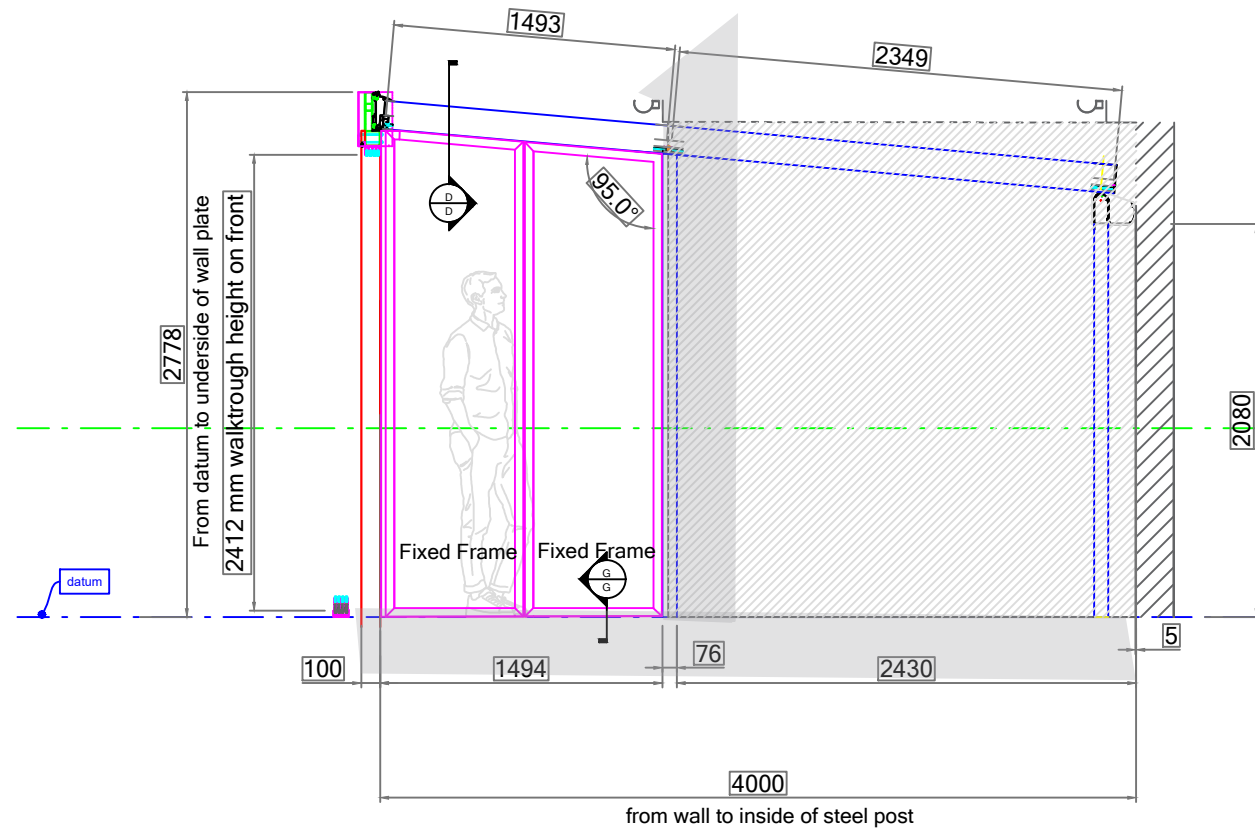

**RHS Elevation
(Viewed From Outside)**

DESCRIPTION:-

Colour of Aluminium:-
DB703 Perlglimmer

Glass Specification:-

Aluminium veranda / glass room incorporating :-

- 8mm Clear Toughened Glass to Roof ,
- 10mm Clear Toughened Glass to Doors,

- 4 No fixed frames LHS elevation
- 1 No 4 panel sliding doors to front elevation
- 2 No fixed frames RHS elevation

All doors to have key locking handles as standard.

Brush strips required to all doors.

setout point :-

datum location 1000mm above current existing base highest point -

start of room upto wall on RHS as indicated on drawing

REVISION:-

NO:-	DATE:-	NOTE:-

DRAWING TITLE:- Elevation & Plan Drawing

PROJECT NAME:- Campbell

ADDRESS:-
'Lyndhurst West',
Direlton Road,
North Berwick,
EH39 5DF

CONTACT PERSON:-

JOB NUMBER:- 21491 & 21492

DRAWN BY:- Guy Preston

DATE:- 24.01.24

PAPER SIZE:-
A3 - Landscape

SCALE:-
NTS

DRAWING NO:-
001

Crocodile Products Ltd,
Spring Garden Mill,
New Street, Milnsbridge,
Huddersfield, West Yorkshire,
HD3 4LN,